
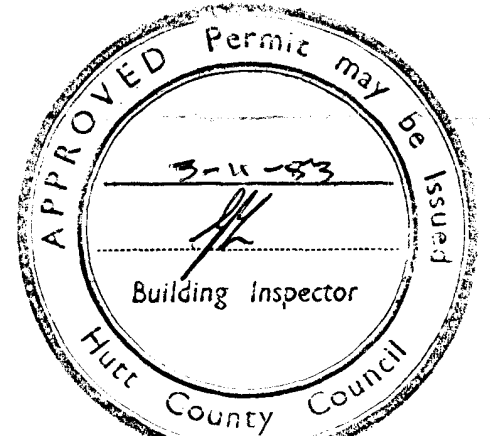



Table of Contents

1.	PRMB051751 (159226)	1
2.	DRN816745A (159206)	2

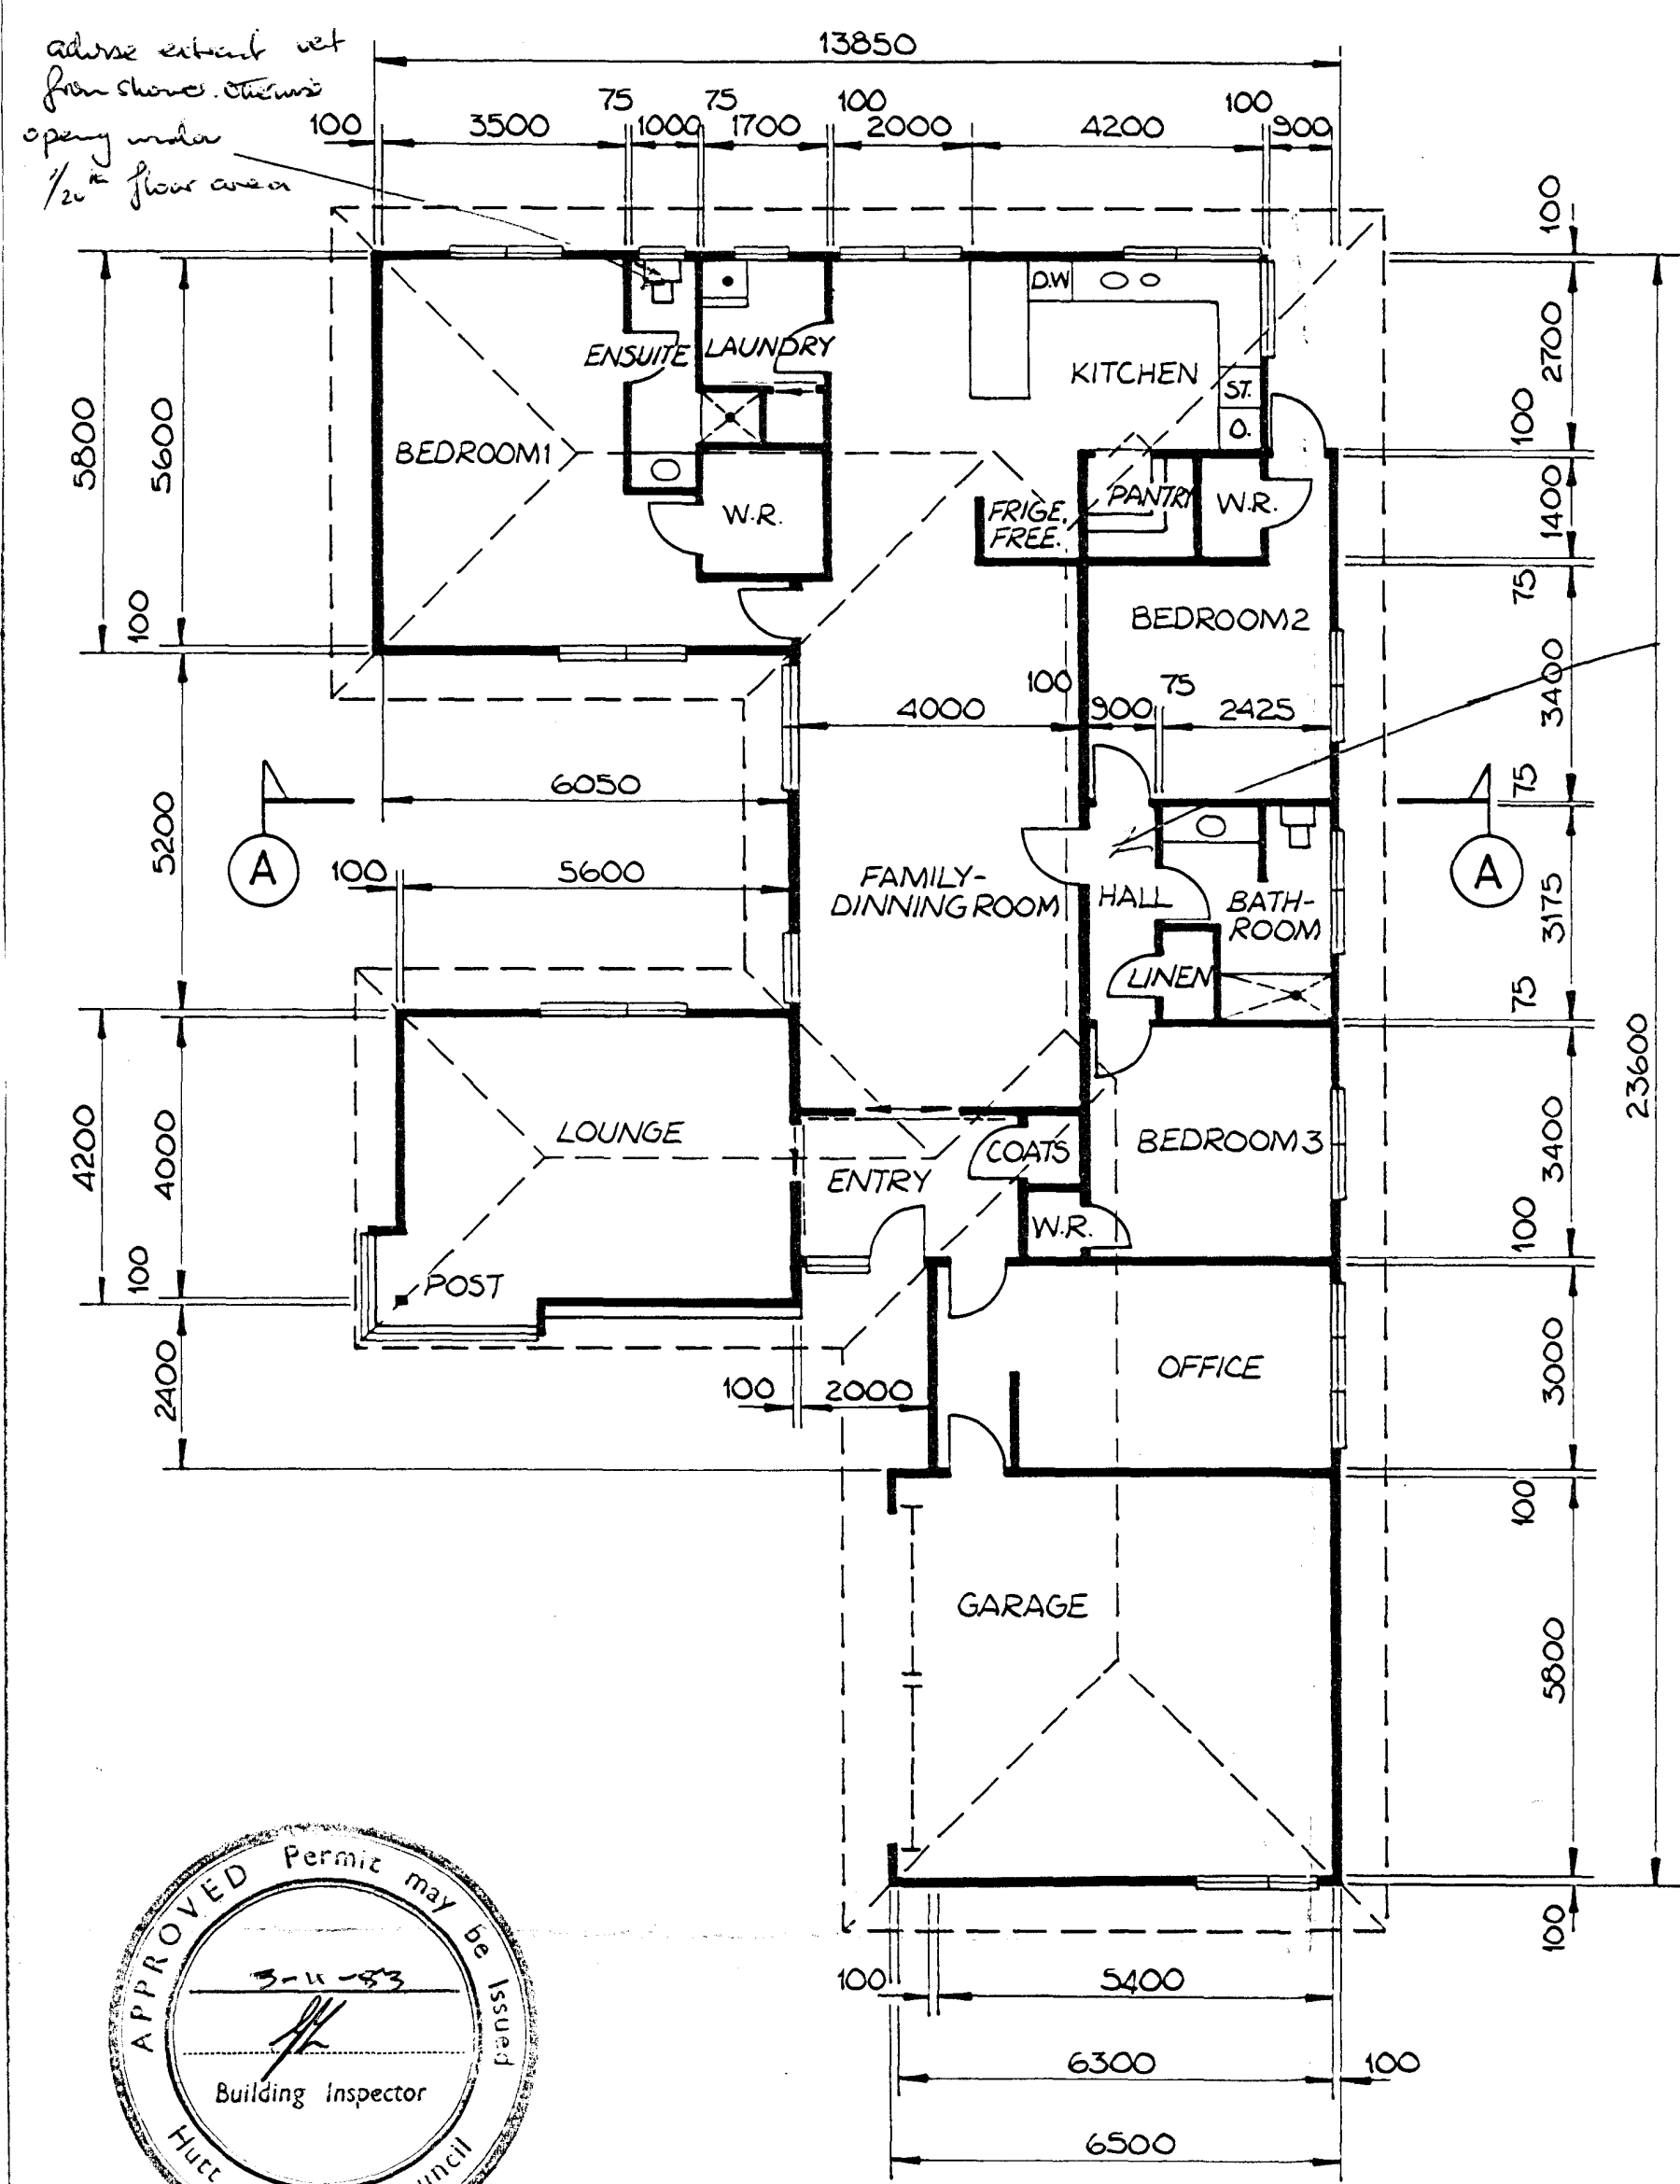


This building requires:
 Foundation Inspection
 Sub-floor Inspection
 Prelining Inspection
 Plumbing Inspection
 Drainage Test
 hours' notice, please.


FLOOR PLAN SCALE 1:100

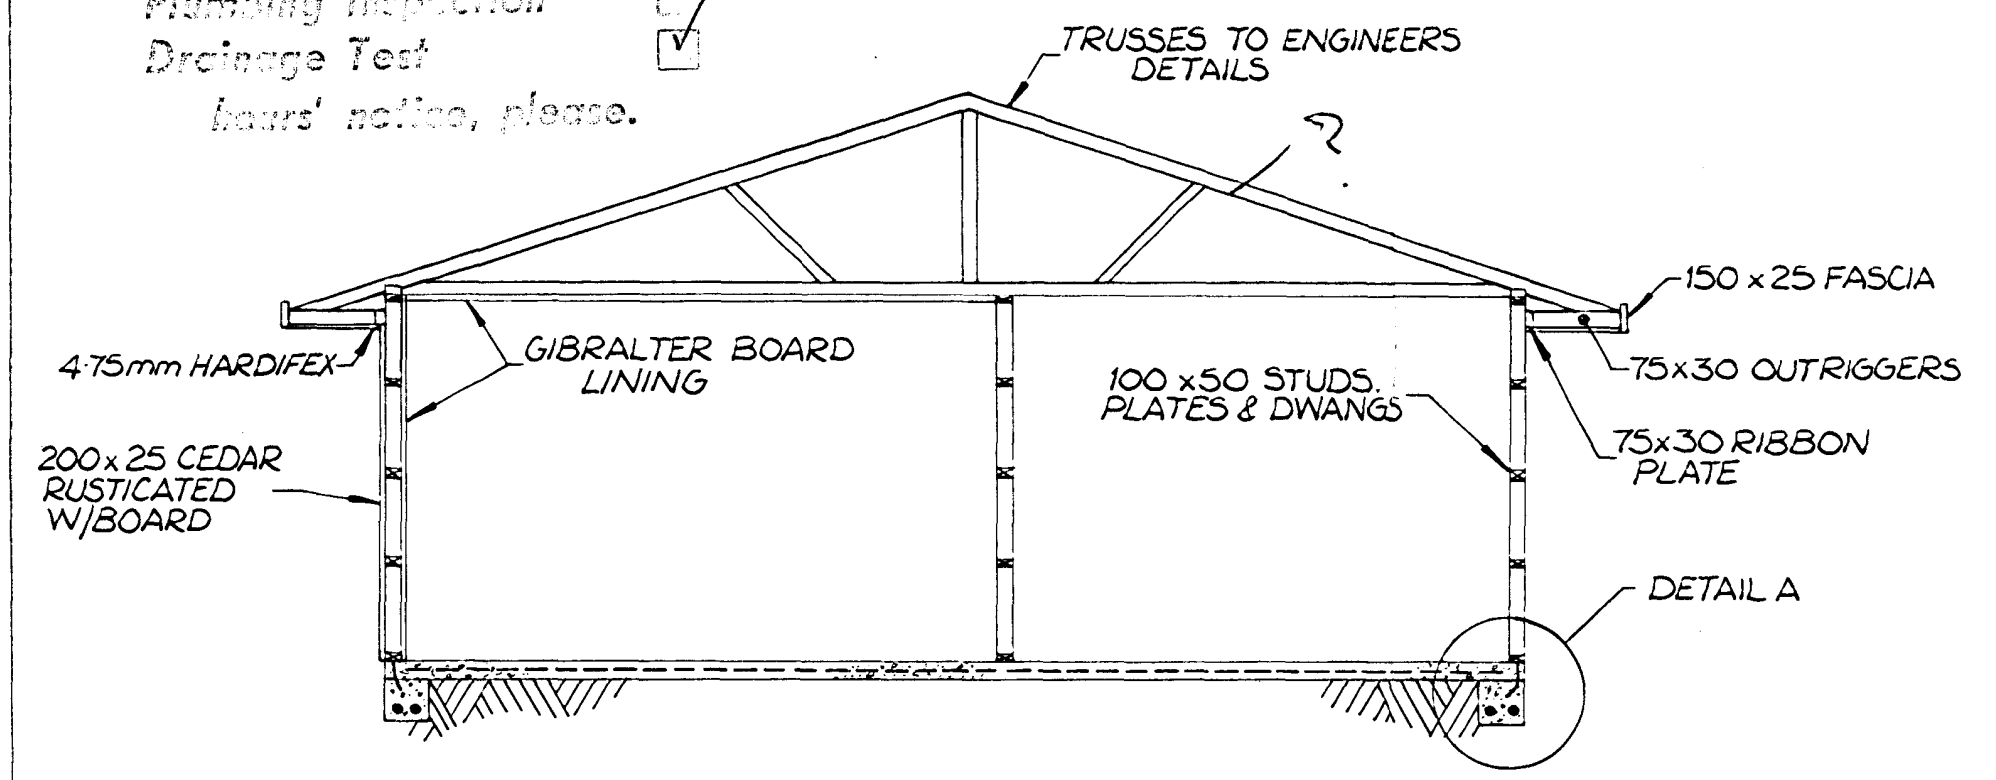


SECTION (A) SCALE 1:50

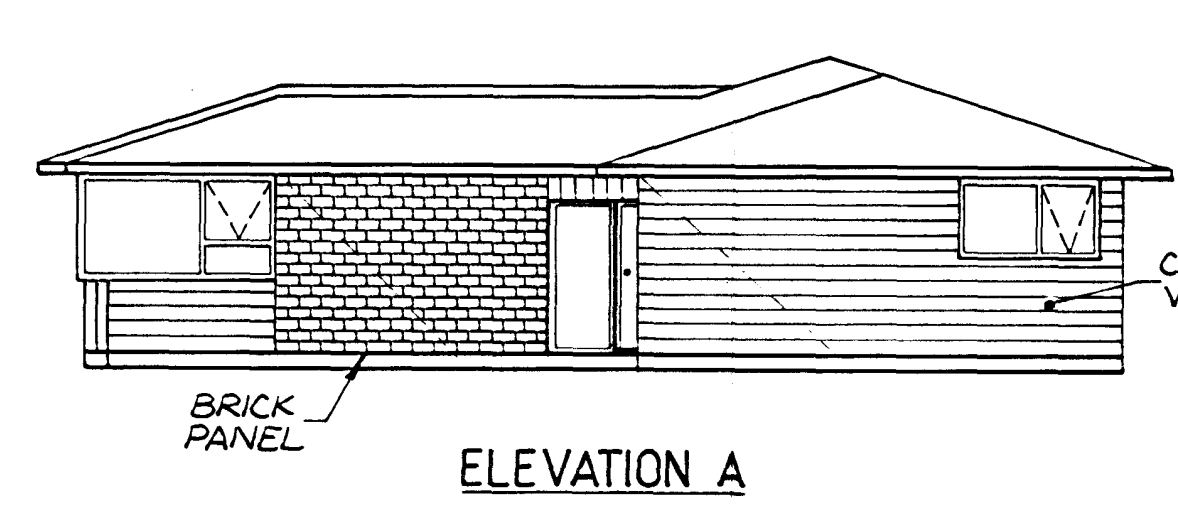


ELEVATION A

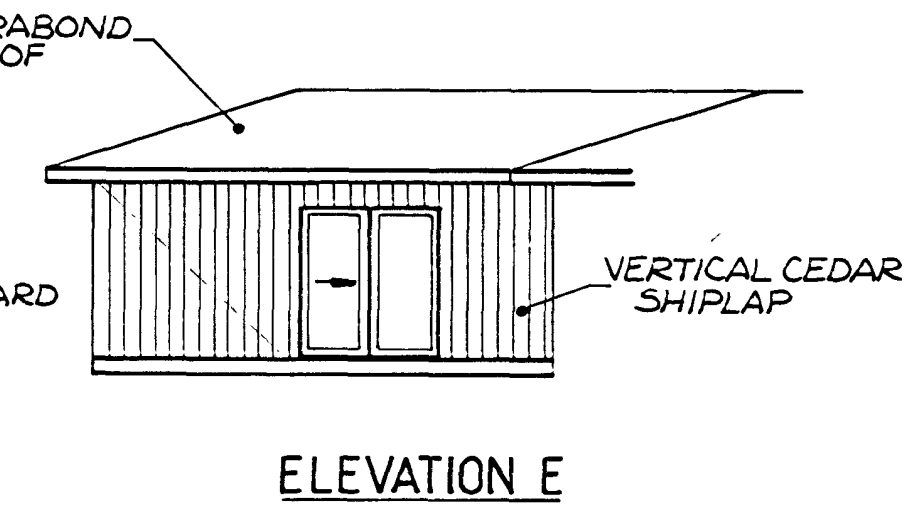


ELEVATION E

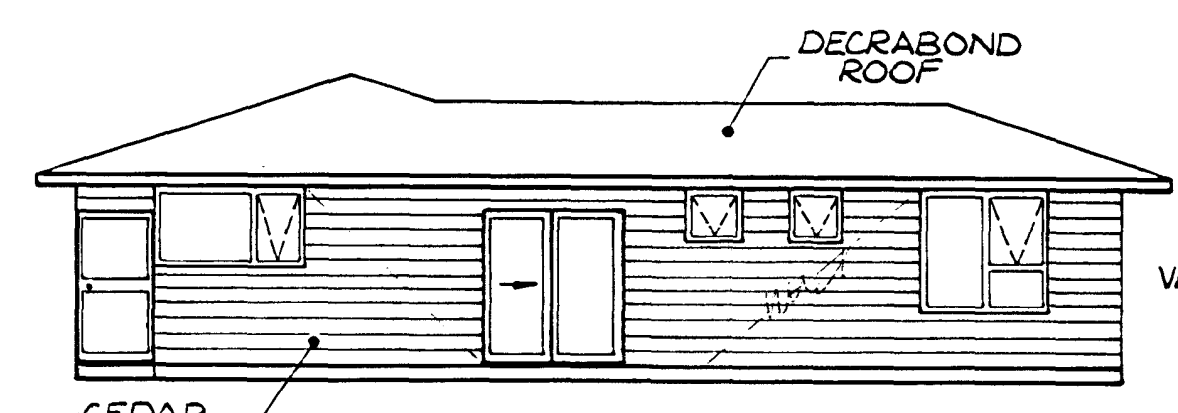


ELEVATION C

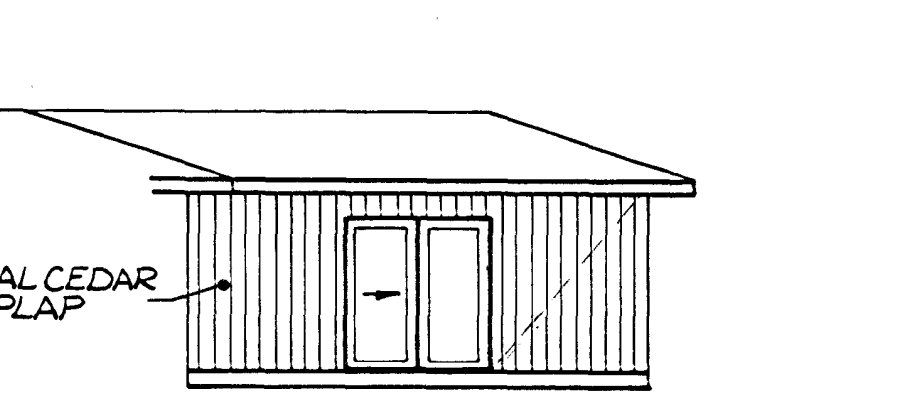


ELEVATION F

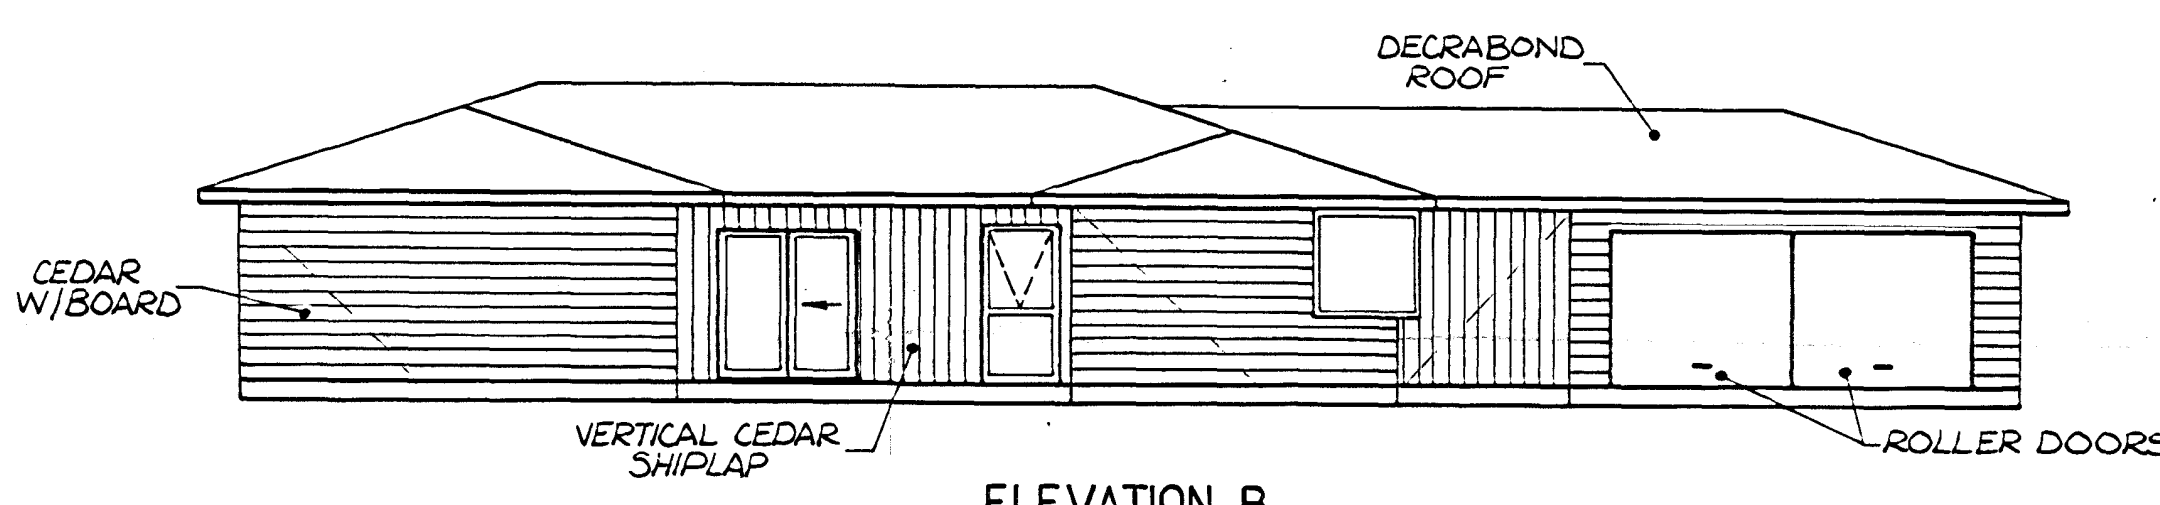


ELEVATION B

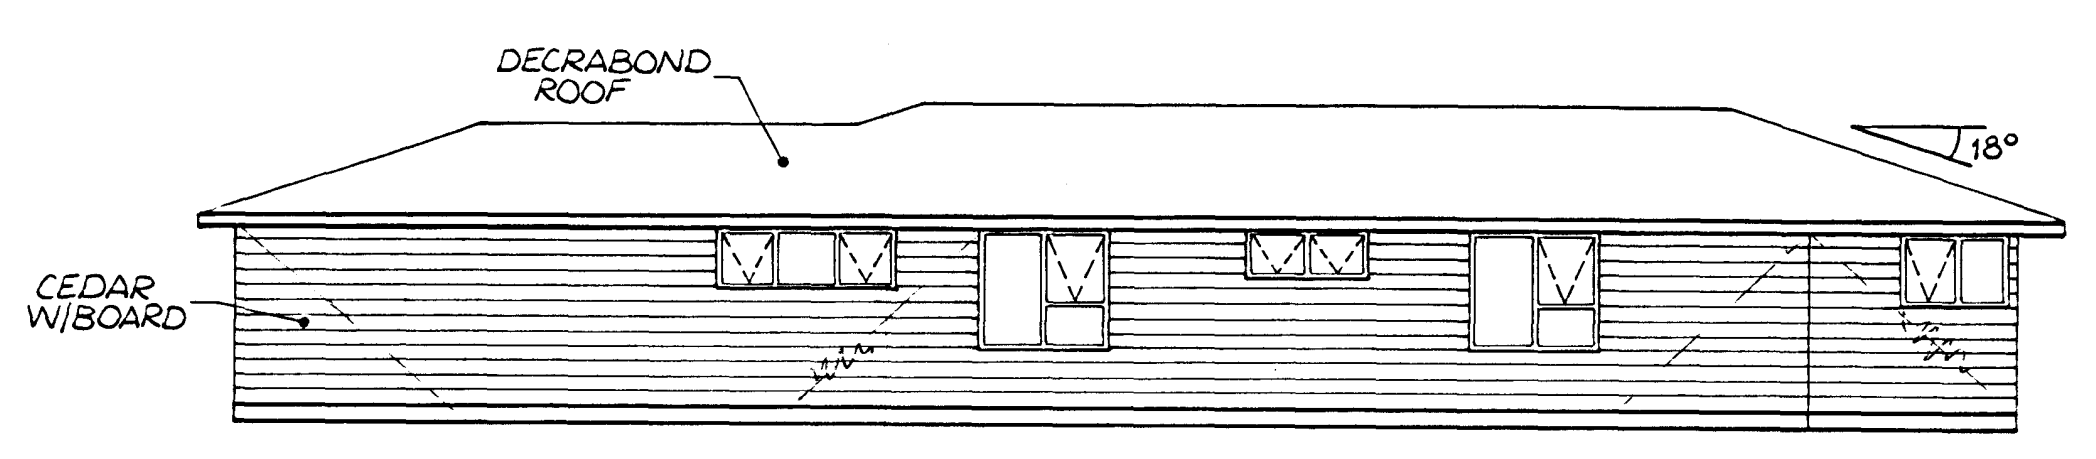

ELEVATION D SCALE 1:100

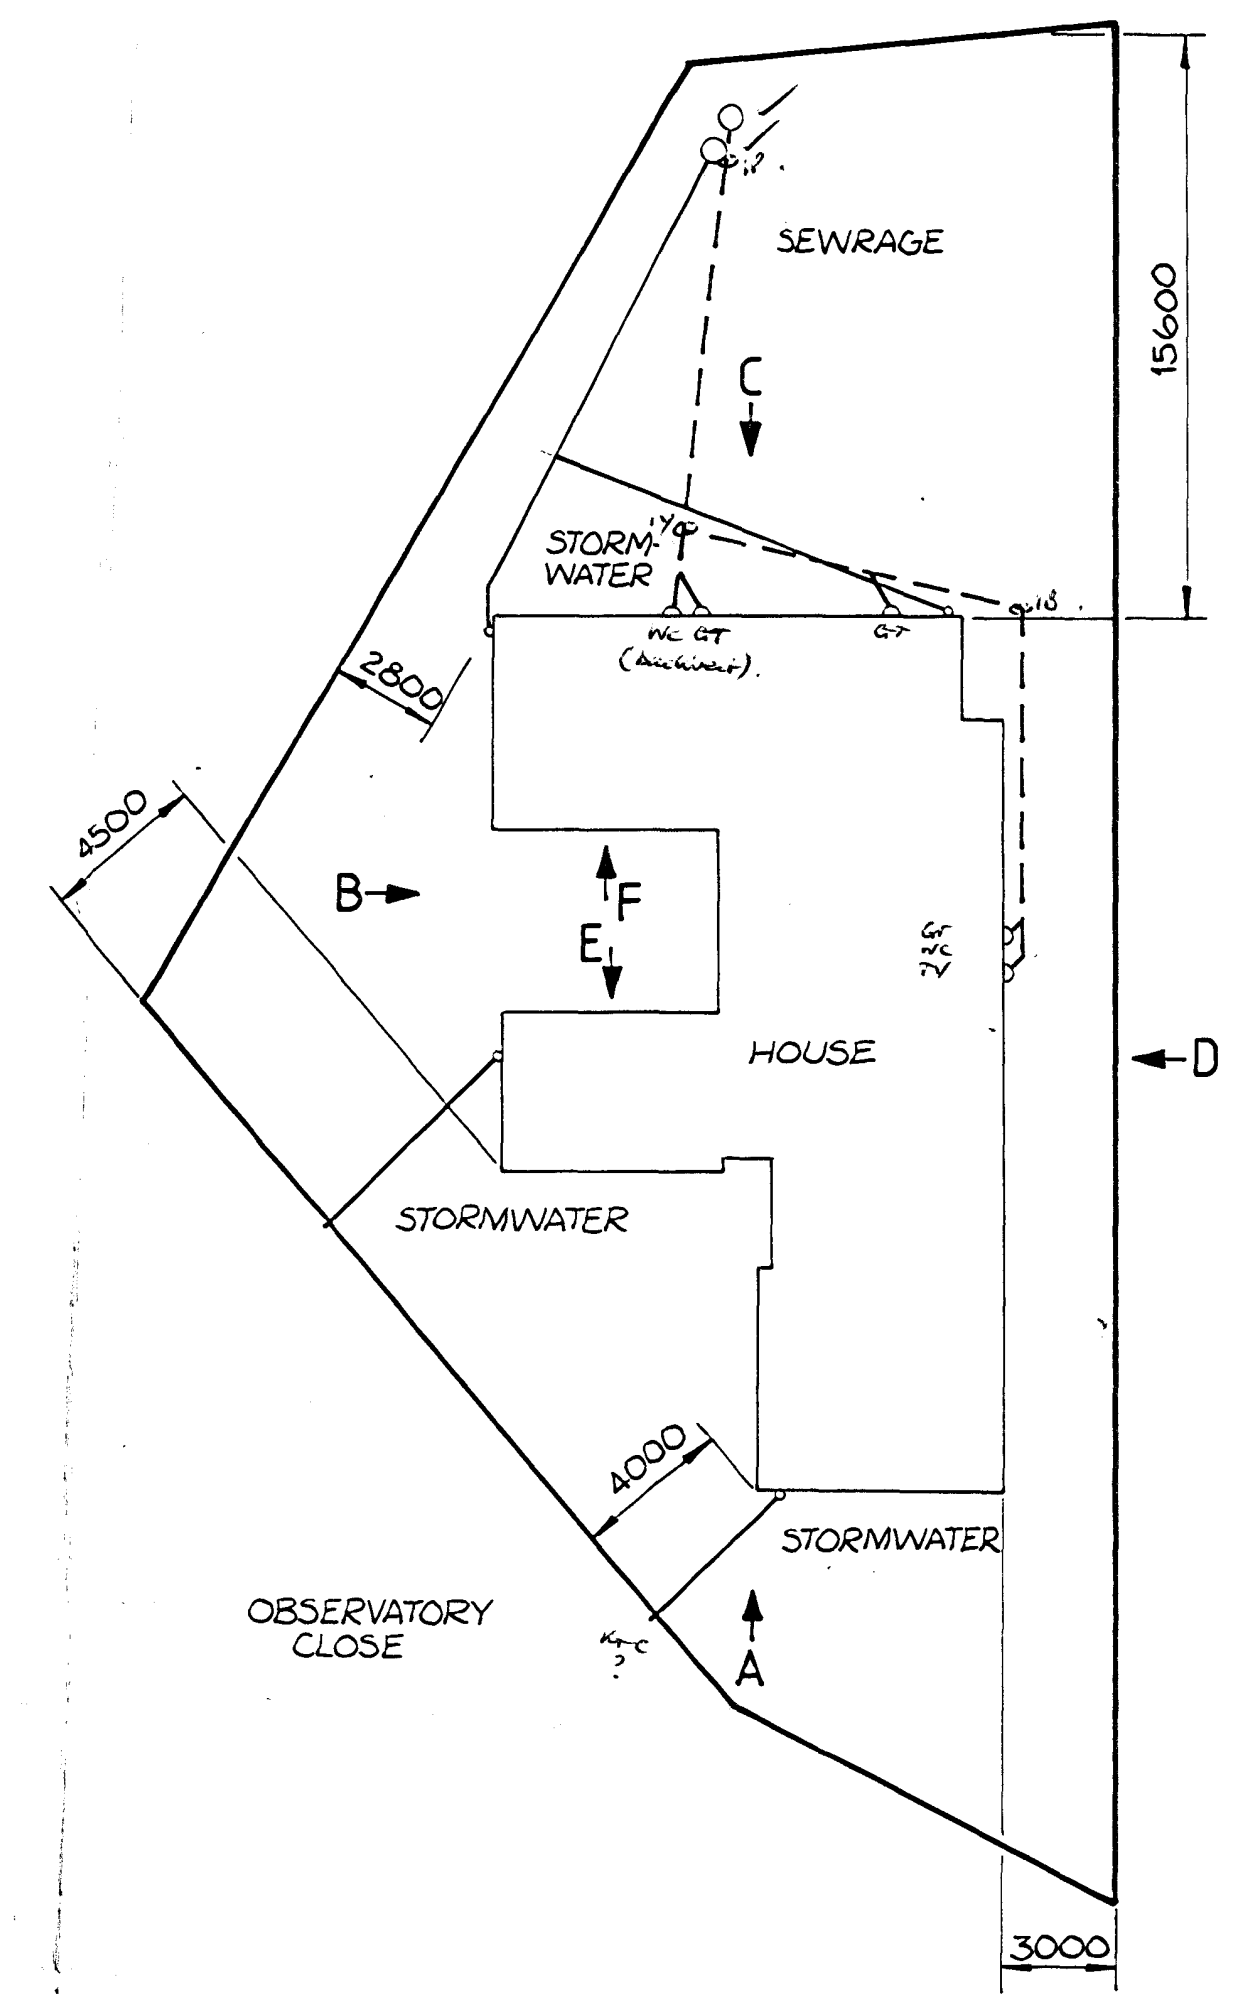

LOT 1450 SCALE 1:200 DP 54452

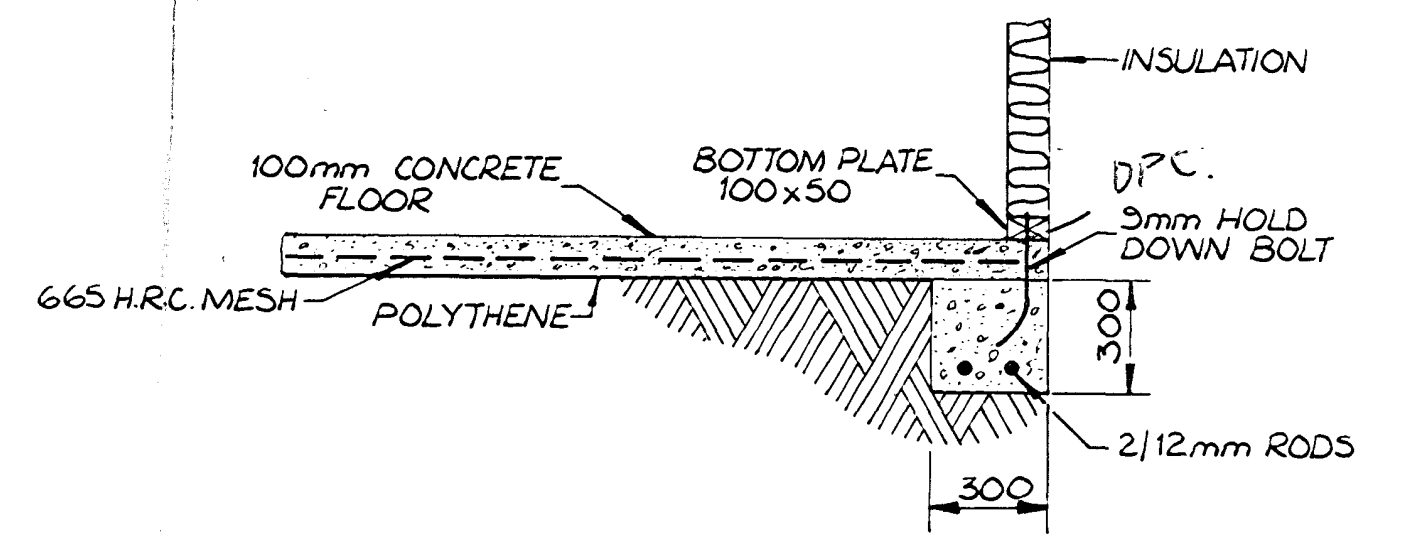

DETAIL A SCALE 1:20

PROPOSED RESIDENCE FOR R.B. & N.M. MCLEAN
 LOT 1450
 OBSERVATORY CLOSE, WHITBY.

DRAWN BY MISS D.M. MCLEAN.

ALL DIMENSIONS IN mm.

