

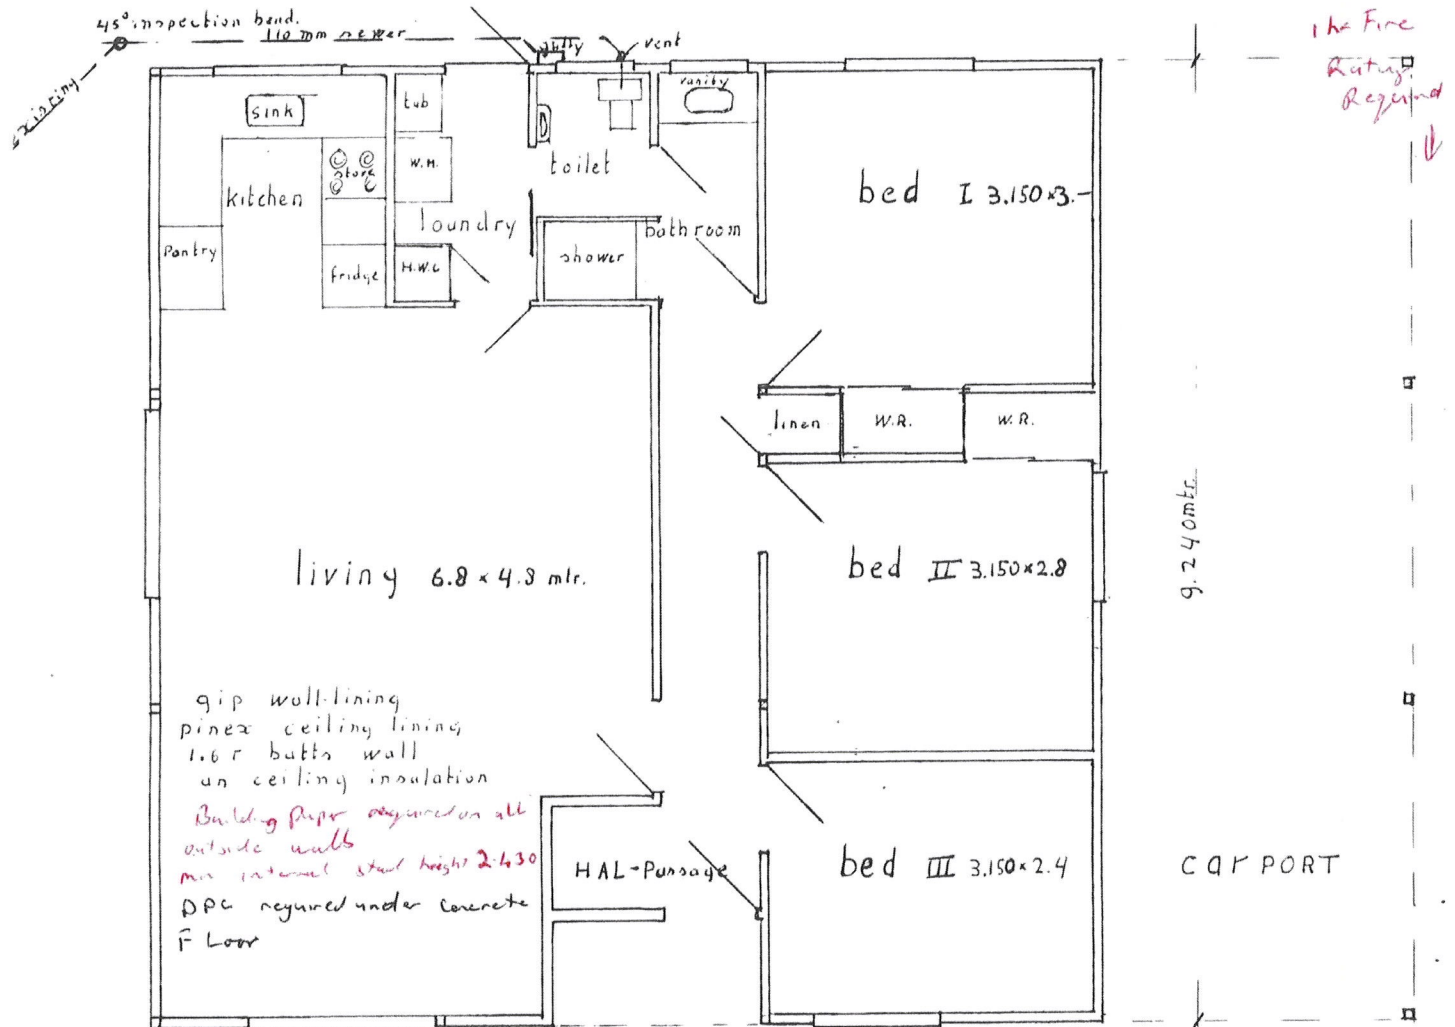



**EXISTING FLOOR PLAN and scale VIEWS**

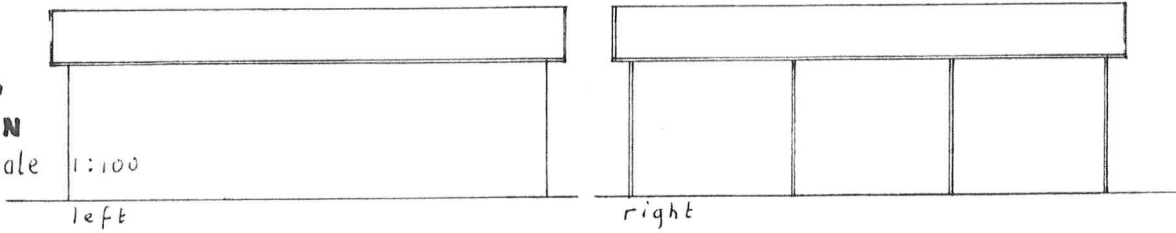


**NEW FLOOR PLAN**

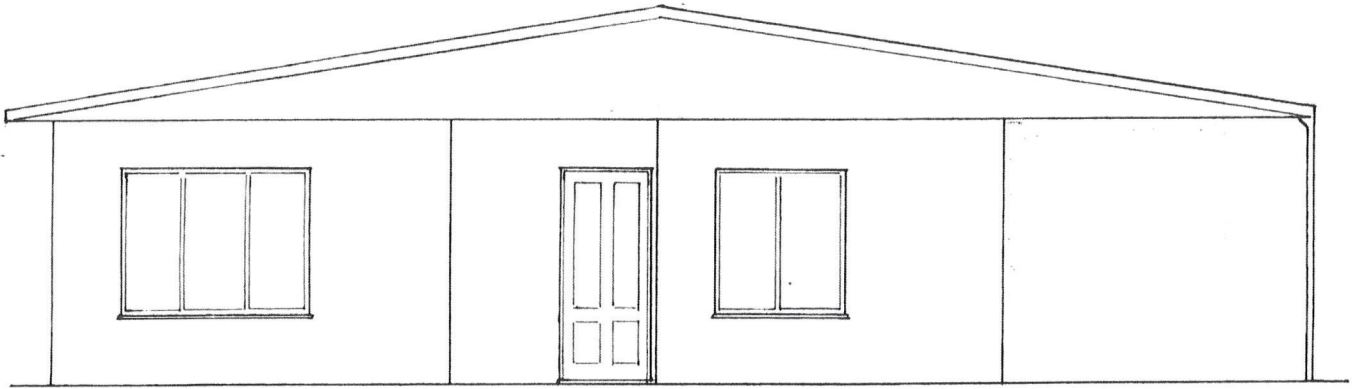


FRONT

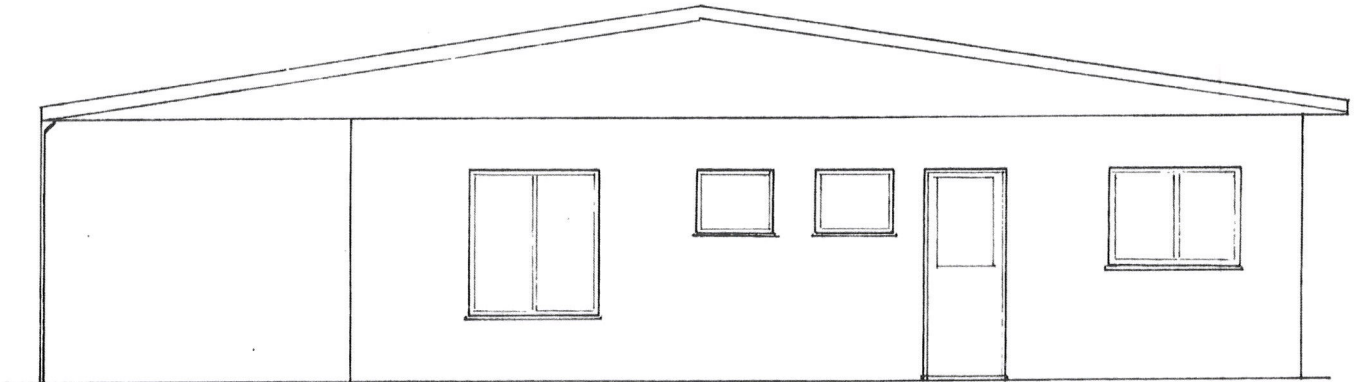

BACK

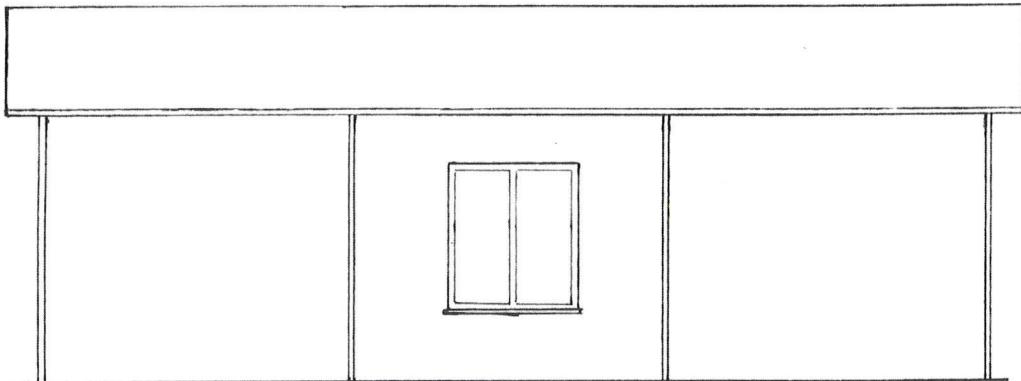

RIGHT

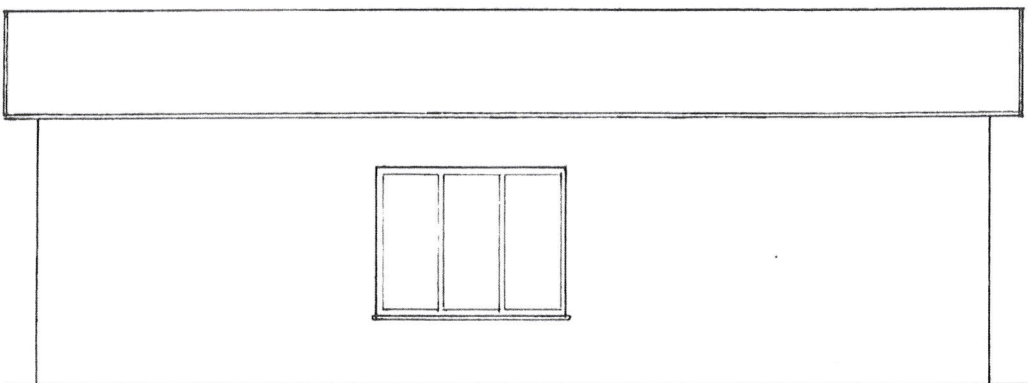

LEFT

PROPOSED PLAN FOR CONVERTING  
GARAGE - CARPORT INTO A  
PRIVATE SELF CONTAINED UNIT  
FOR MR - MRS VERKLEY 81 BEATTIE ST.  
SCALE 1:50

PA 37120