



# ELEVATION FOUR

# PEACH DESIGN


PHONE: TAURANGA 789185

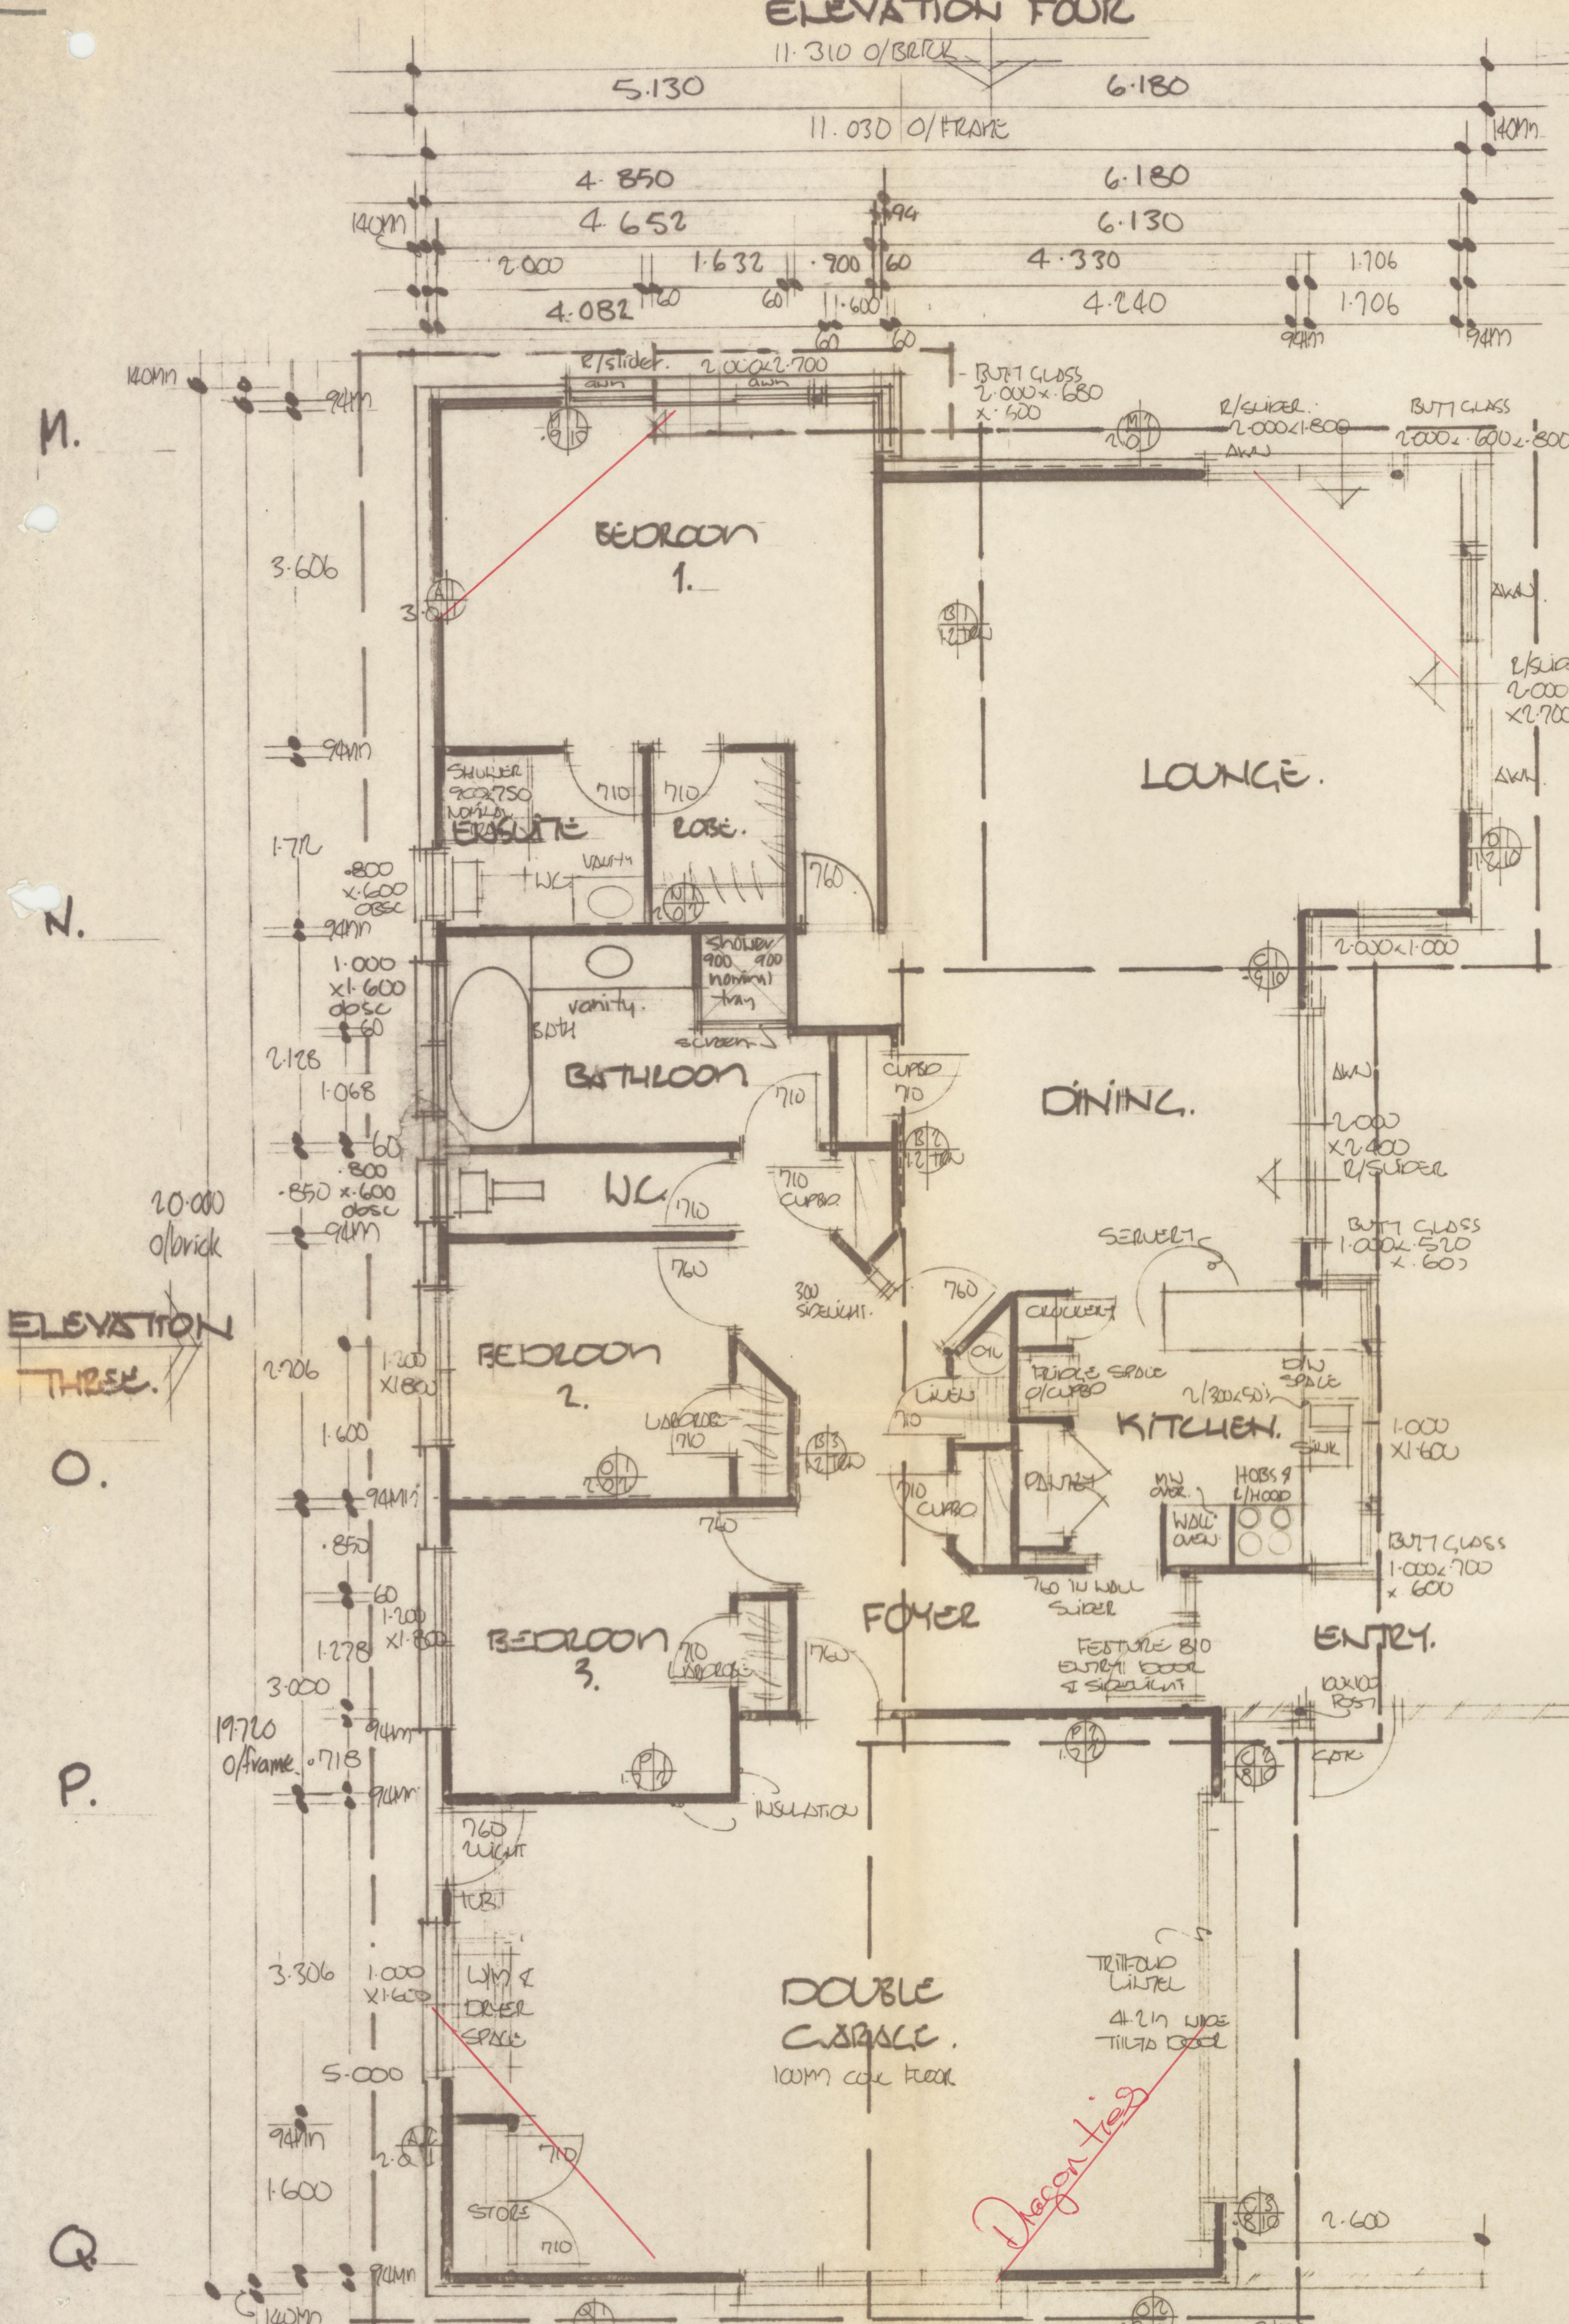


FLOOR PLAN.  
SCALE 1:50  
AREA O/ALL FRAME  
LIVING : 135.3M<sup>2</sup>  
GARAGE : 46.5M<sup>2</sup>  
TOTAL : 181.8M<sup>2</sup>

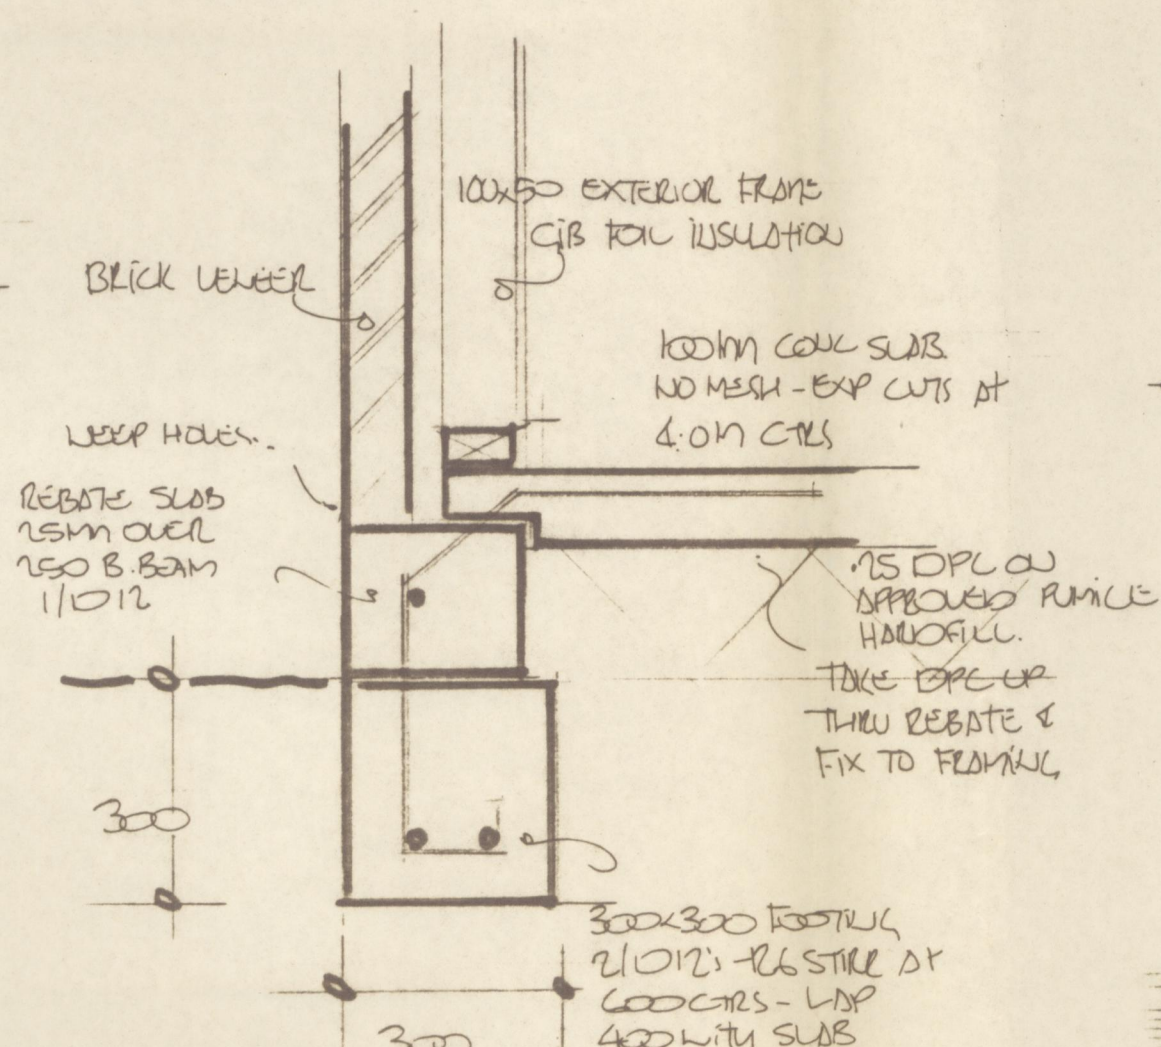


PERIMETER FOOTING DETAIL  
SCALE 1:10.

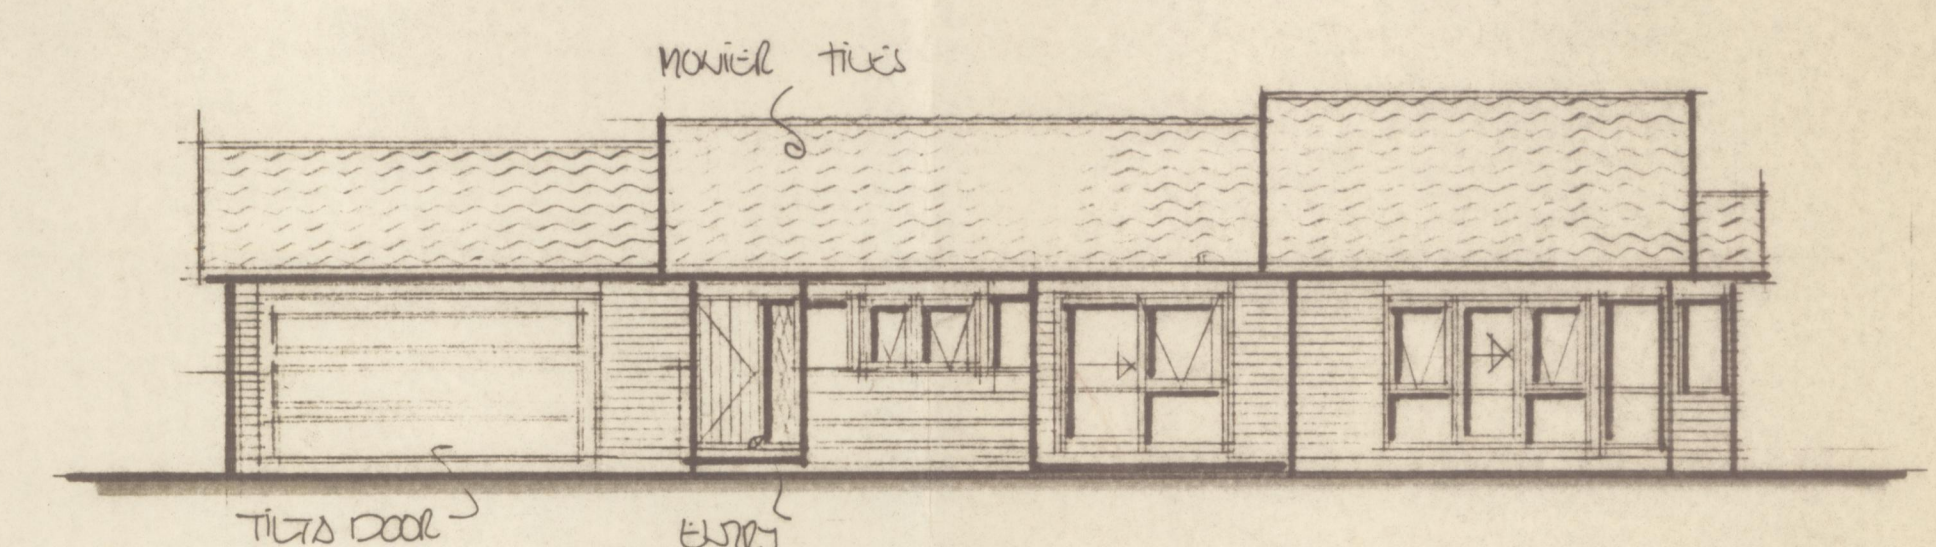


ELEVATION ONE.

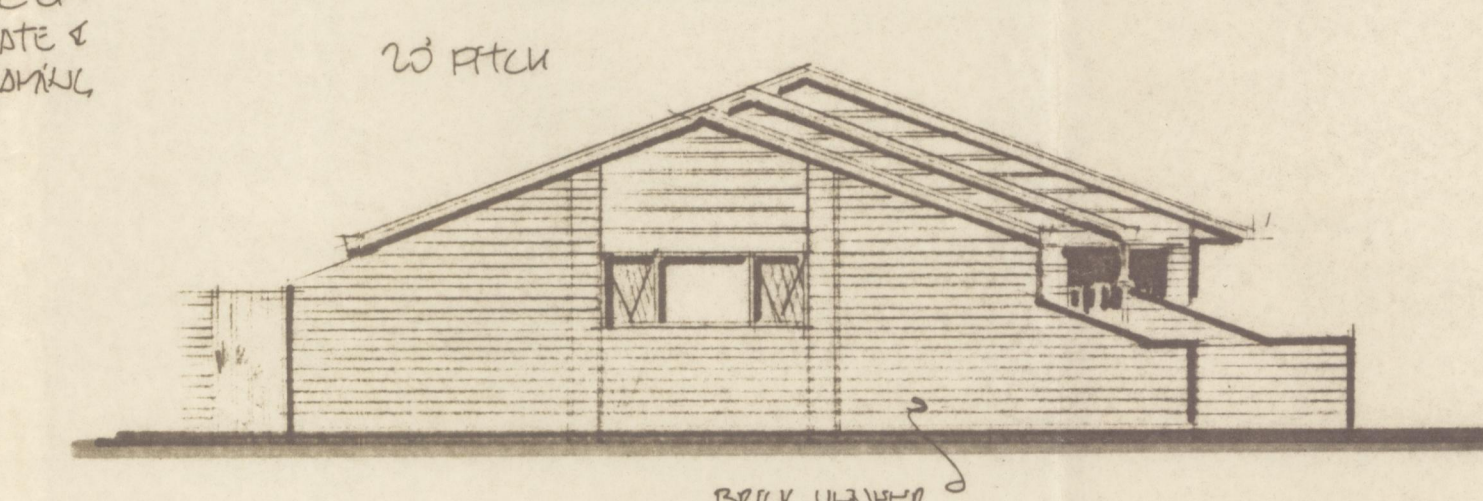

ELEVATION TWO.

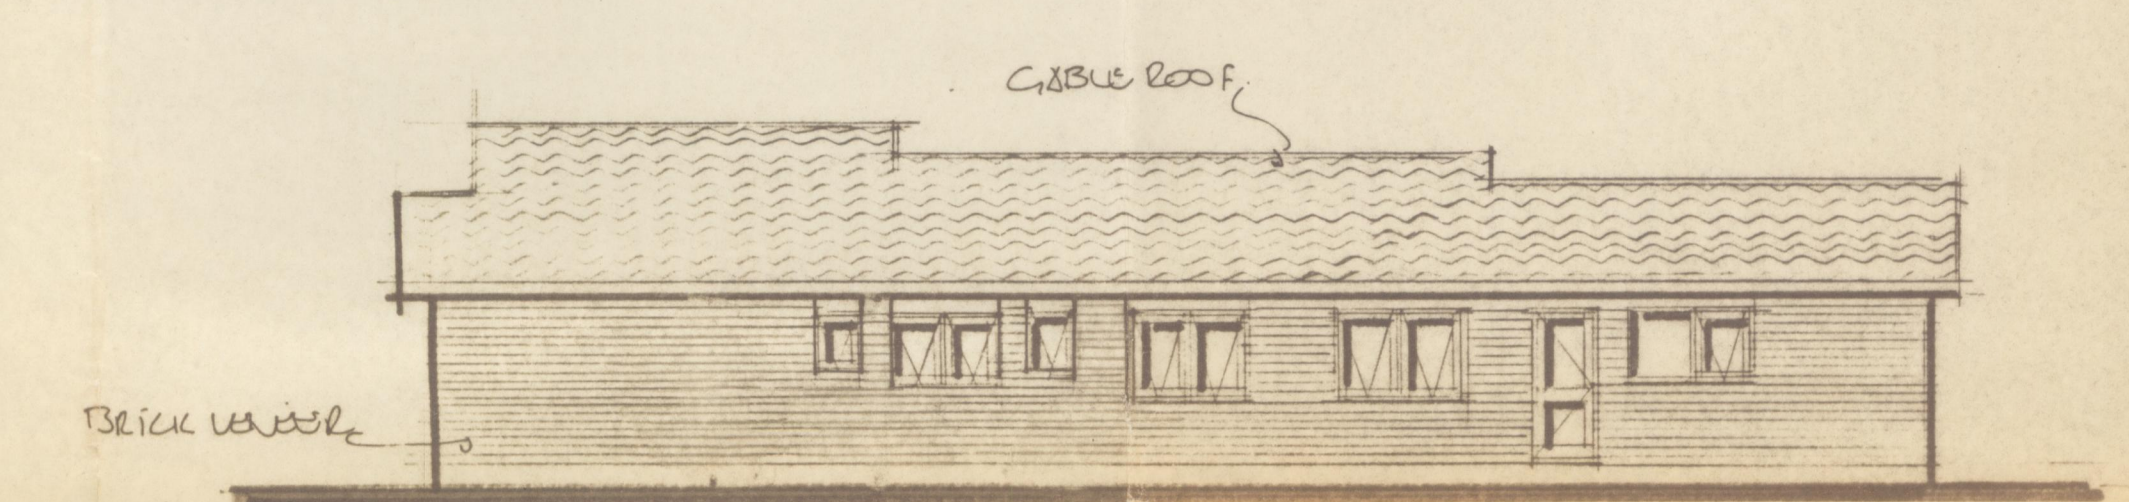


ELEVATION THREE.

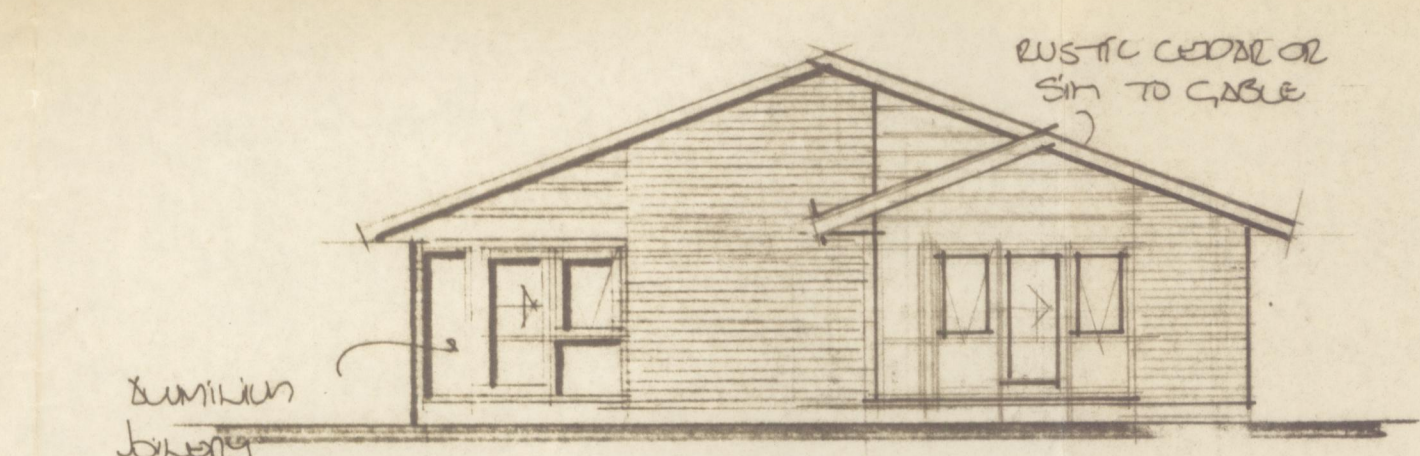

ELEVATION FOUR.

ELEVATION ONE.

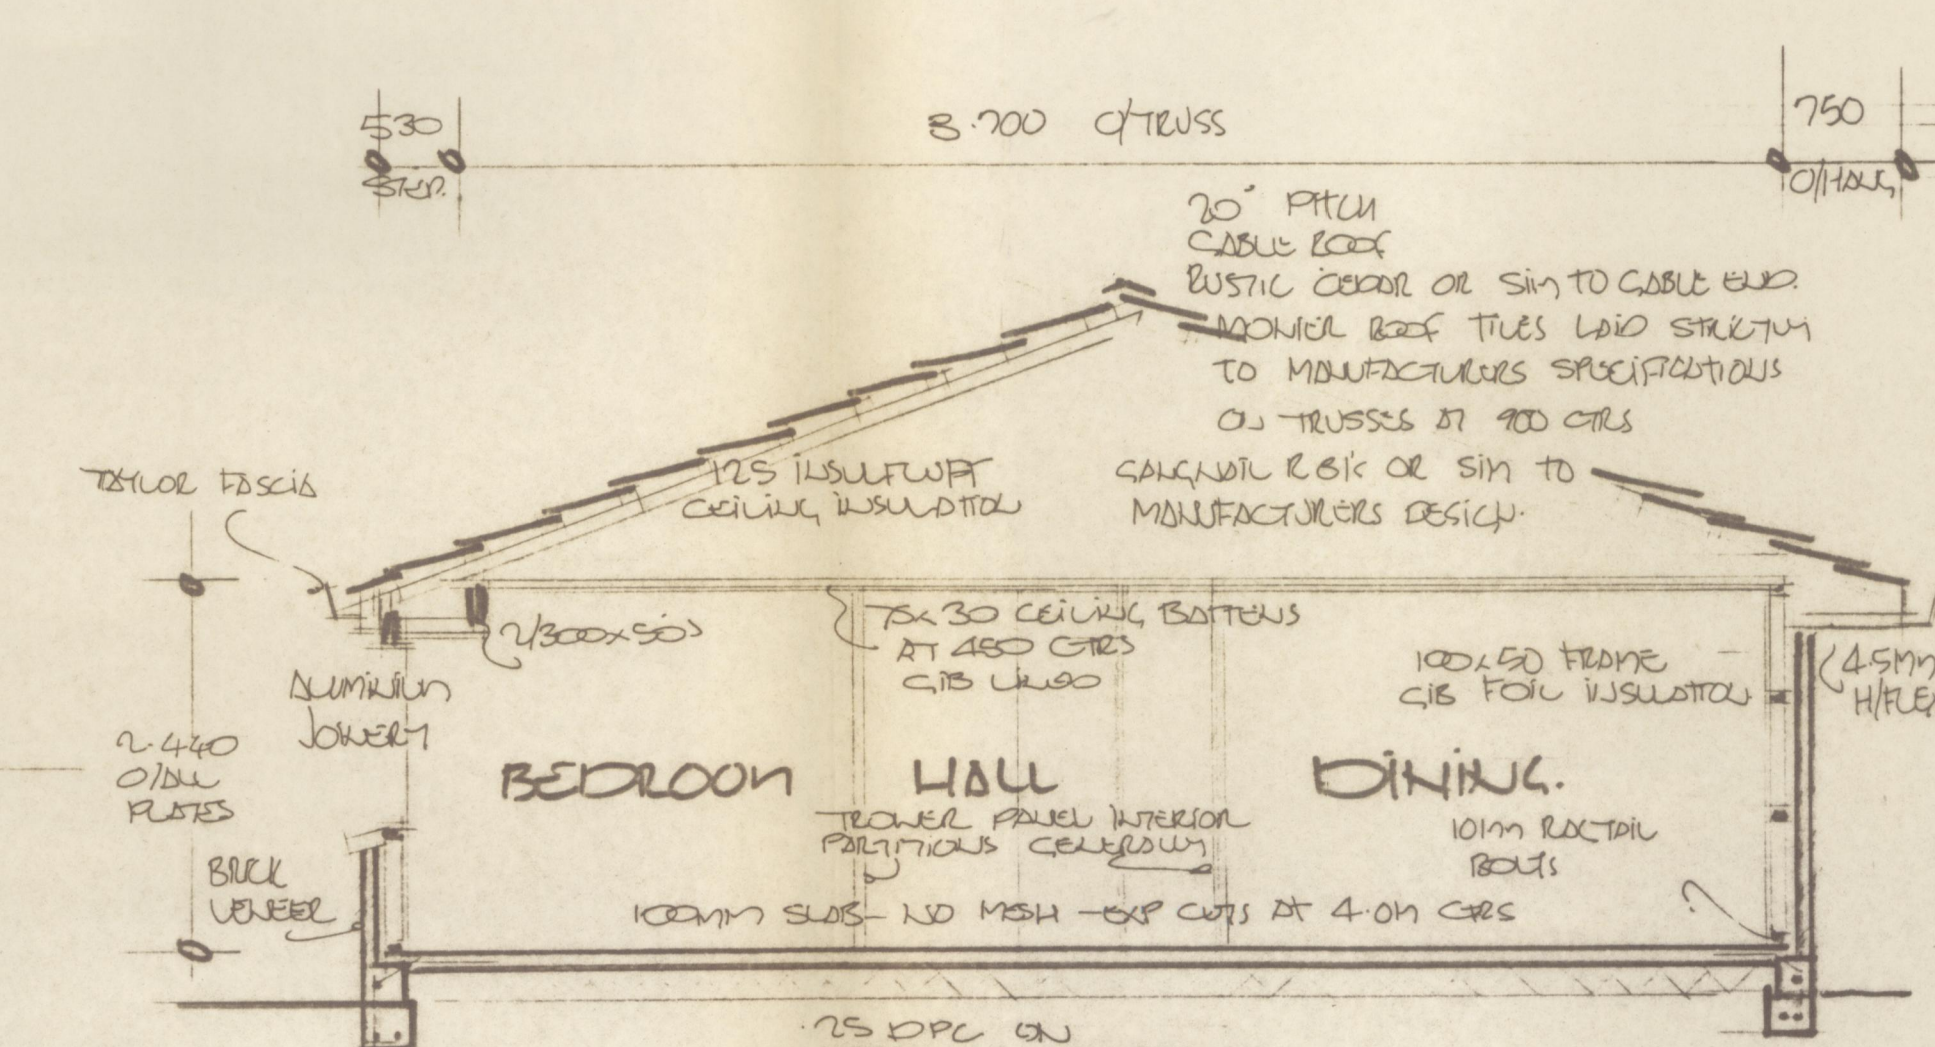

TYPICAL CROSS SECTION.  
SCALE 1:50.

TAURANGA DISTRICT COUNCIL  
Plans and specifications approved subject to all work being carried out in accordance with the District Council Bylaws and Planning Ordinances.  
... Building Officer  
... Date  
IMPORTANT - 12 HOURS NOTICE MUST BE GIVEN TO THE PLANNING & ENVIRONMENT RECEPTION OFFICE BEFORE POURING CONCRETE FOUNDATIONS. BOND BEAMS - SUSPENDED TERRACE SLABS - CONCRETE FLOORS INSULATION - PRELINE - COMPLETION.

Title Reference 440/619.  
DP 55417  
**NEW TOWNHOUSE**  
**LOT 90**  
**17 BAYFAIR DRIVE**  
**MATAPIHI,**  
**MT MAUNGANUI**  
**SHEET 1 OF 2 SHEETS**