


SITE PLAN
SCALE 1:100
LEGAL DESCRIPTION
LOT NO : 90
AREA : 608 M²
D.P.S :



TAURANGA DISTRICT COUNCIL
PLUMBING AND DRAINAGE APPROVAL
 Plans of Specifications approved subject to all work being carried out in accordance with the Drainage & Plumbing Regulations 2002 and the Code of Practice for the Tauranga District Council.
 Date Approved: 29/6/19
 Plumbing & Drainage Officer
 Important - A minimum of 4 hours notice must be given on booking inspections. Inspections required: underfloor, pre-line, Final (before occupation of building), and all drainage works before backfilling. Verify sewer depth before commencement of building to ensure correct gradient may be obtained on all drainage. All endorsements must be complied with, and any alterations to these plans must meet with Council prior approval.

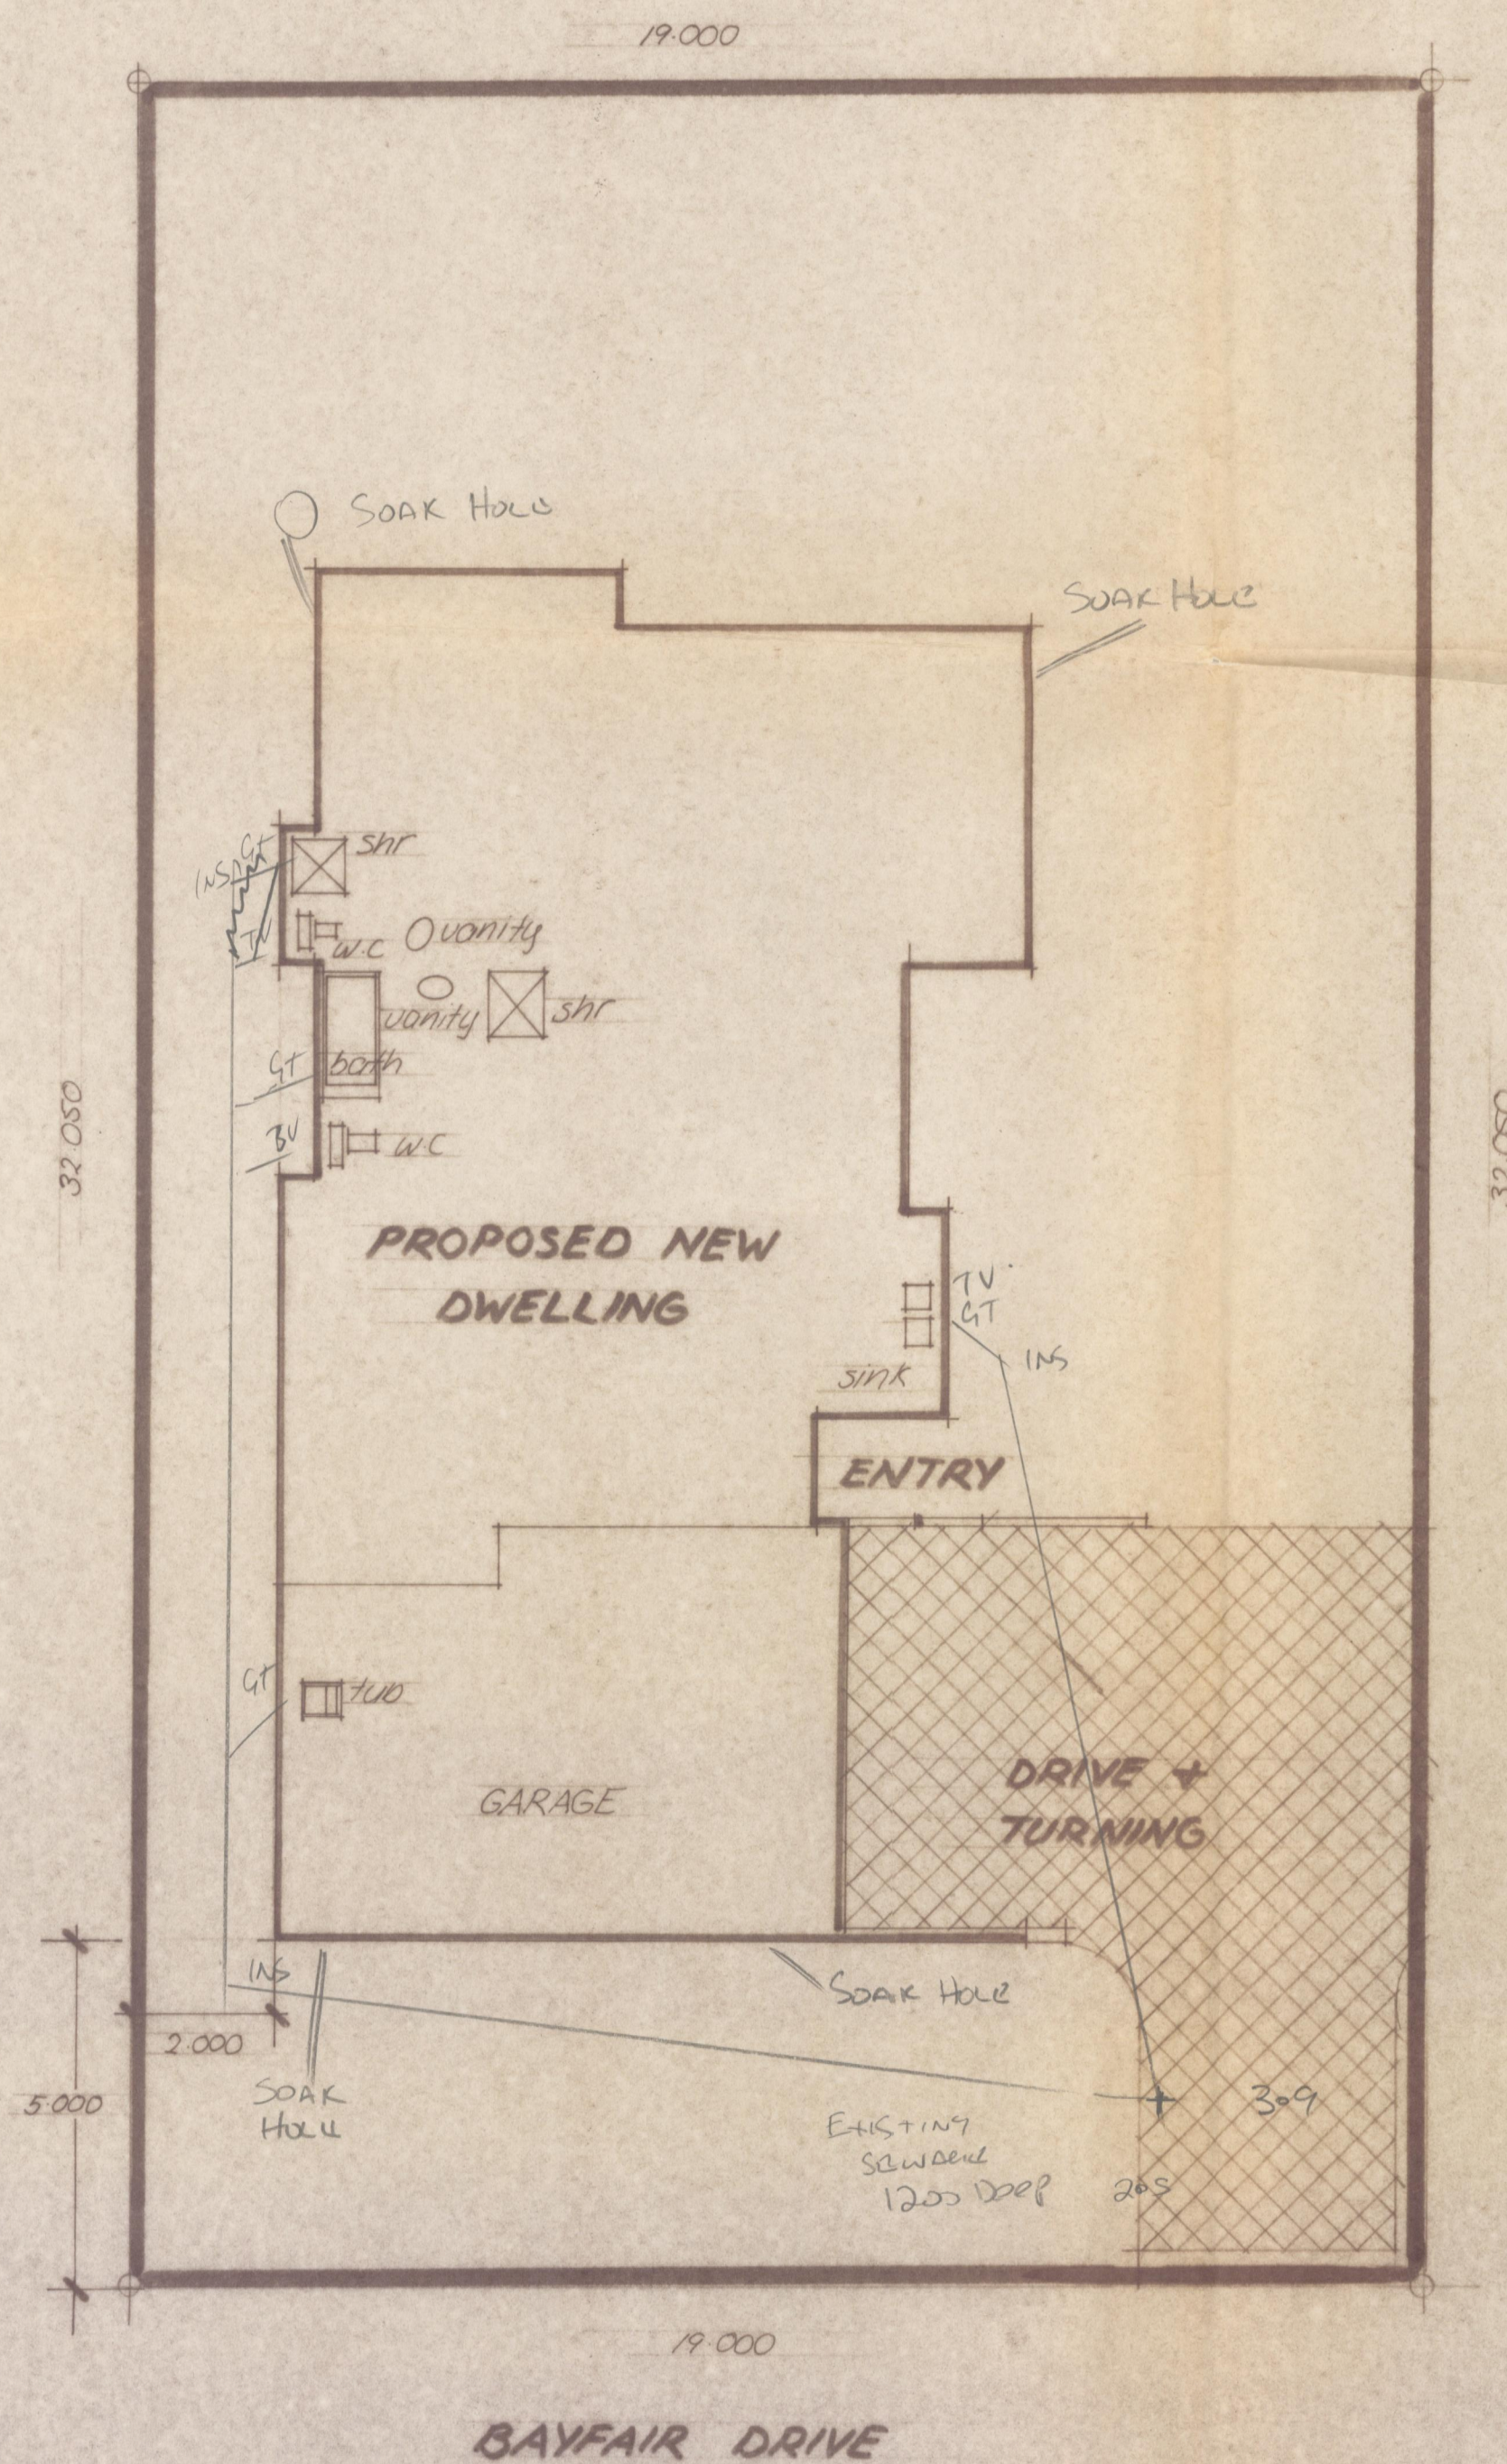

NEW TOWNHOUSE
LOT 90
BAYFAIR DRIVE
MATAPIHI
MT MAUNGANUI
SHEET 2 OF 2 SHEETS