



January 2019 - Urban Aerial Imagery

The information displayed is schematic only and serves as a guide. It has been compiled from Manawatu District Council's records and is made available in good faith but its accuracy or completeness is not guaranteed. Cadastral Information has been derived from land Information New Zealand's (LINZ) Core Record System Database (CRS).

CROWN COPYRIGHT RESERVED. © Copyright Manawatu District Council.



Scale 1:1000

Thursday, 7 March 2024

Original Sheet Size 210x297mm



January 2016 - All of District Aerial Imagery

The information displayed is schematic only and serves as a guide. It has been compiled from Manawatu District Council's records and is made available in good faith but its accuracy or completeness is not guaranteed. Cadastral Information has been derived from land Information New Zealand's (LINZ) Core Record System Database (CRS).


CROWN COPYRIGHT RESERVED. © Copyright Manawatu District Council.



Scale 1:1000

Thursday, 7 March 2024

Original Sheet Size 210x297mm

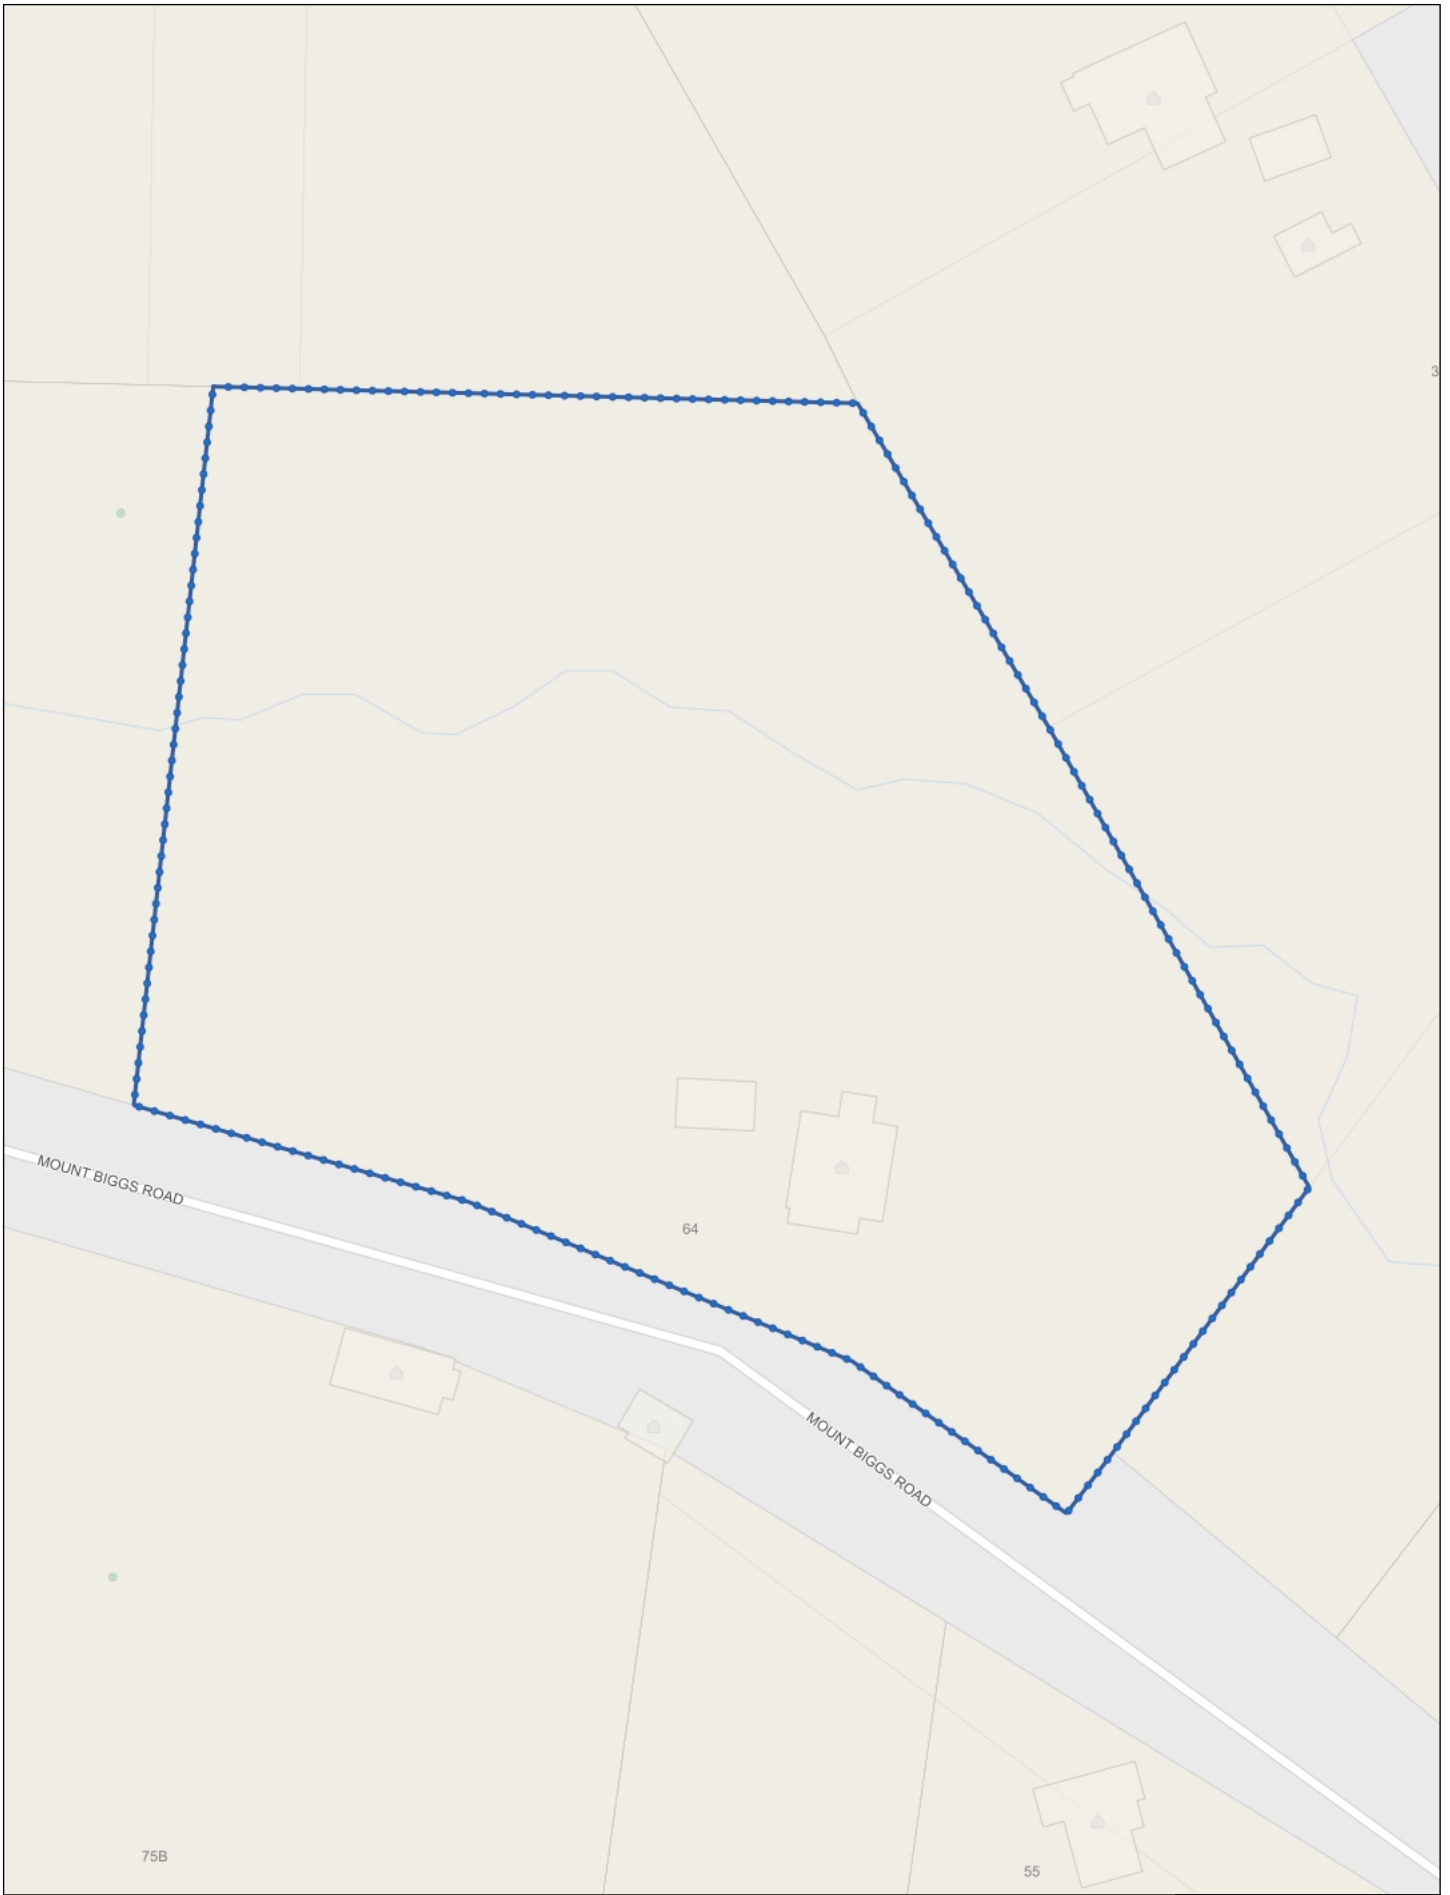

Infrastructure Map

The information displayed is schematic only and serves as a guide. It has been compiled from Manawatu District Council's records and is made available in good faith but its accuracy or completeness is not guaranteed. Cadastral Information has been derived from land Information New Zealand's (LINZ) Core Record System Database (CRS).

CROWN COPYRIGHT RESERVED. © Copyright Manawatu District Council.




Scale 1:1000

Thursday, 7 March 2024

Original Sheet Size 210x297mm

Legend

 Stormwater	 Water	 Wastewater
 Stormwater Points	 Water Points	 Az Wastewater Point Labels
 Bend	 Air Valve	 Wastewater Plant
 Inlet	 Backflow	 Wastewater Points
 Lateral	 Combi Valve	 Boundary Valve Box
 Manhole	 Combi Valve 3-Way	 Manhole
 Manhole and Sump	 Combi Valve 4-Way	 Node
 Mini Manhole	 EC	 Pig Port
 MS	 EP	 Valve
 Open inlet	 Fire Hydrant	 Valve A
 Outlet	 Flexi Joint	 Sewer Pump System
 Pipe Joint	 Meter	 Control Box
 Pipe Junction Tee	 Node	 Pump
 Pipe Tee	 Sluice Valve	 Pump Station
 PS	 SP	 Caravan Dump Site
 Soak Pit	 TAP	 Az Sewer Pump Reservoir Labels
 Sump	 Toby - Manifold	 Sewer Pump Reservoir
 Sump Double	 Toby - Standard	 Tank
 Unknown	 Variable Flow Meter	 Wet Well
 Wingwall	 Water Sample Box	 Az Wastewater Line Labels
 YardSump	 Manhole	 Wastewater Lines
 Stormwater Lines	 Water Lines	 Service
 Main	 Falling Main	 Pressure Service
 Service	 Main	 Pressure Main
 Sump Lead	 Trunk Main	 Gravity Main
 Stormwater Open Drains (Work in Progress)	 Service	 Gravity Main - Relined
 Stormwater Open Drains	 Service (Bulk)	 Trunk Main
 Open Drain	 RWS Draft Nodes	 Wastewater Draft Lines
 Road Drain	 Air Valves (SH)	 CCTV SS Footage Highlighter
 Swale	 Backflow Preventer (SH)	 Az Sewer Pump Duct Labels
 Horizon's Open Drains	 Connectivity point (SH)	 Sewer Pump Duct
 Lakes - Drain Connected	 Endcap (SH)	 SS Abandoned Points
 Drainage Districts	 Fire Connections (SH)	 SS Abandoned Lines
 SW Abandoned Points	 Fire Hydrants (SH)	 Wastewater Plant Region
 SW Abandoned Pipes	 Manifold (SH)	
	 Meters (SH)	
	 Pump Stations (SH)	
	 Reduced Pressure Zone (SH)	
	 Scour Valve (SH)	
	 Toby (SH)	
	 Valve (SH)	
	 Variable Flow Meter (SH)	
	 Washdown Tap (SH)	
	 Default Class (SH)	
	 RWS Draft Lines	

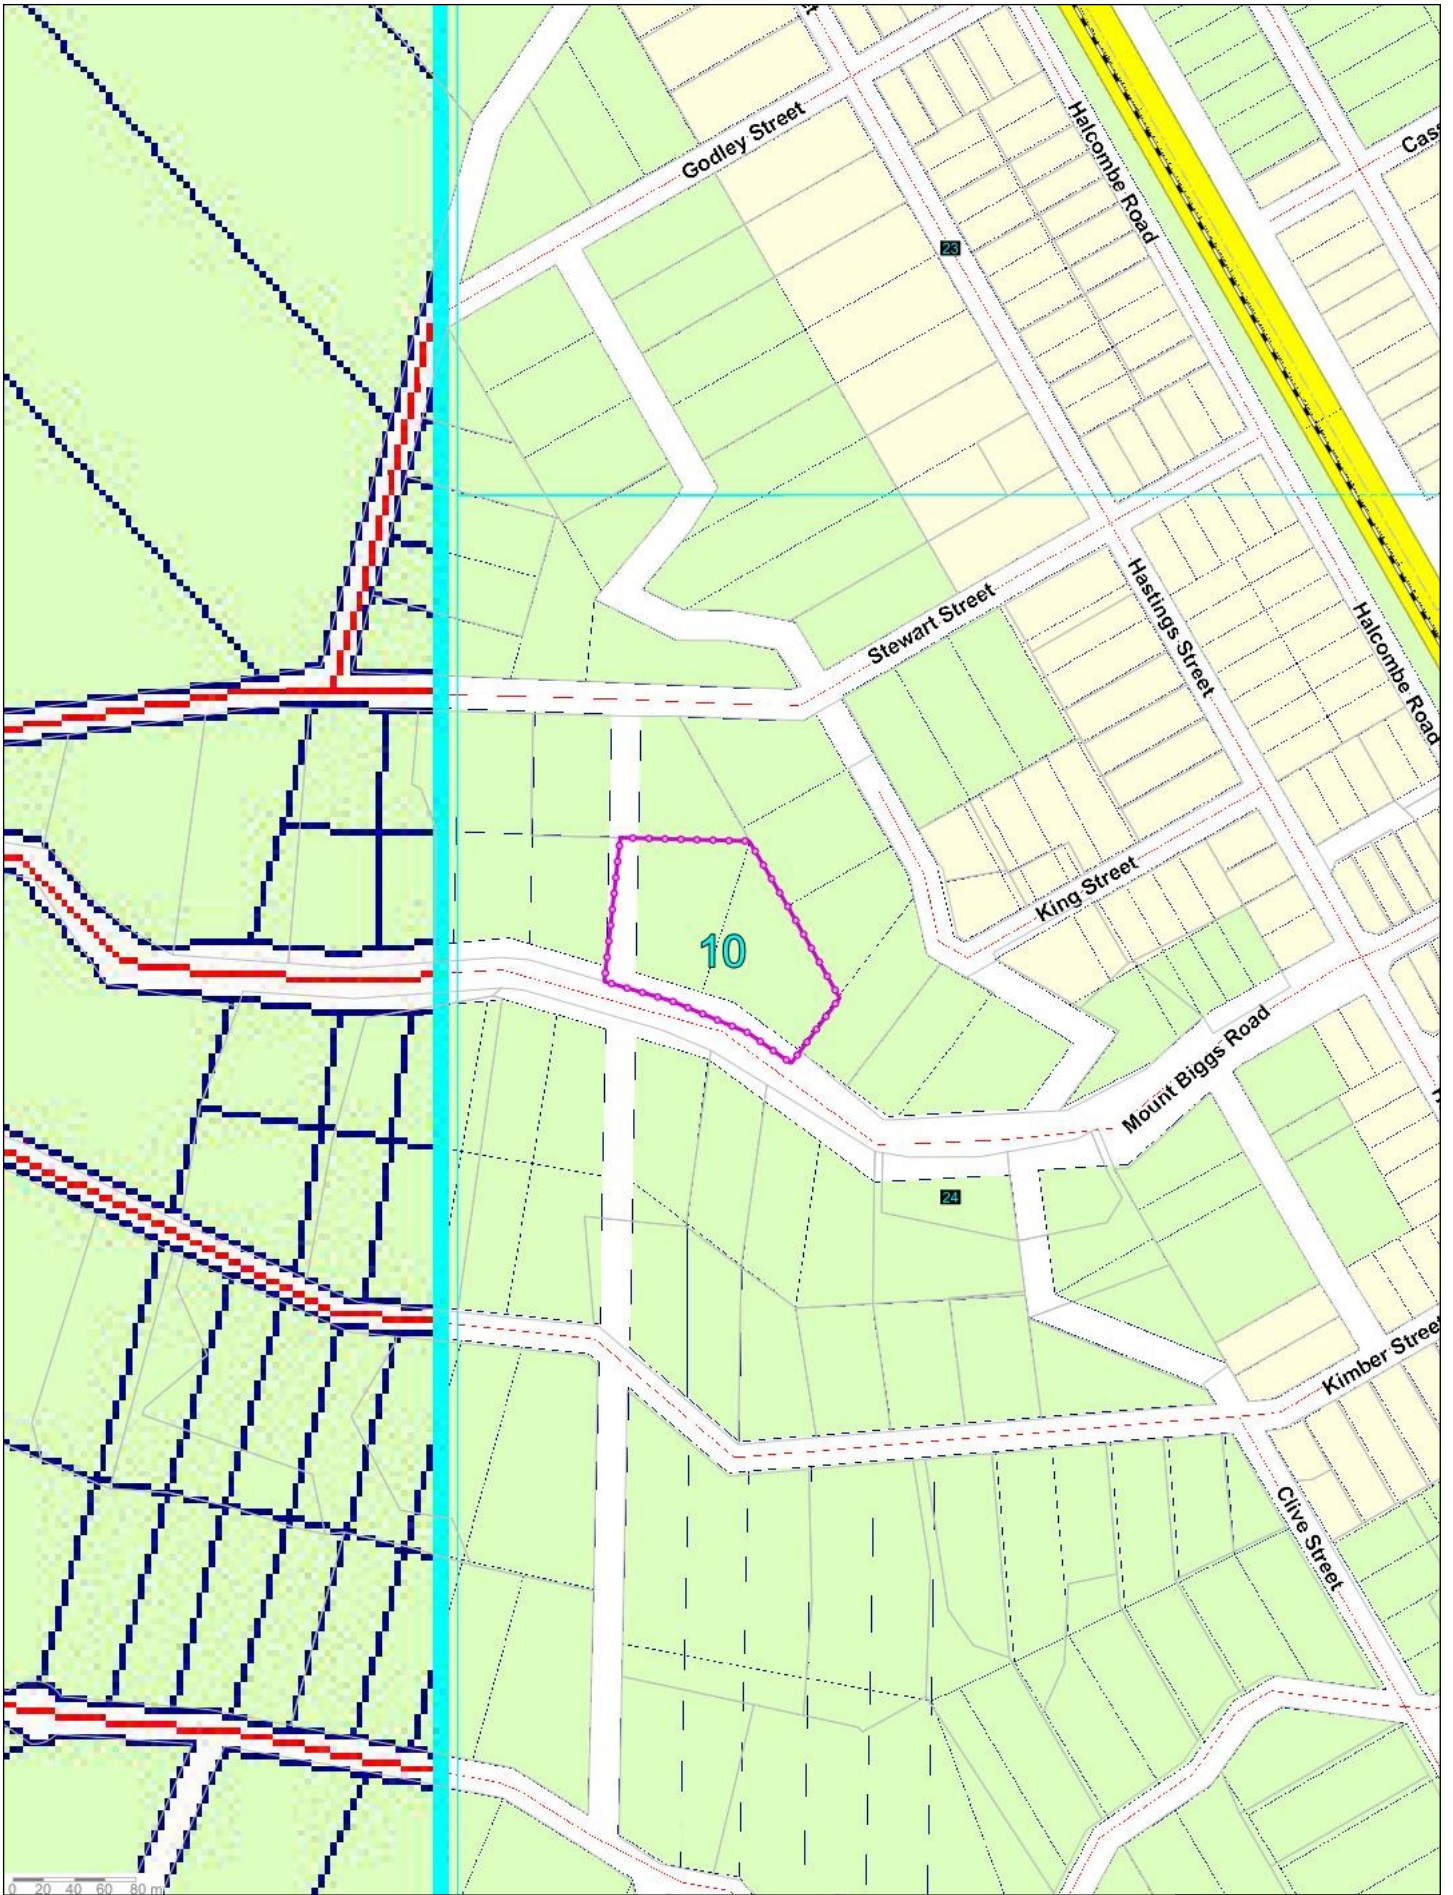

Zoning Map

The information displayed is schematic only and serves as a guide. It has been compiled from Manawatu District Council's records and is made available in good faith but its accuracy or completeness is not guaranteed. Cadastral Information has been derived from land Information New Zealand's (LINZ) Core Record System Database (CRS).

CROWN COPYRIGHT RESERVED. © Copyright Manawatu District Council.



Scale 1:5000















 

  



 














Thursday, 7 March 2024

 
Original Sheet Size 210x297mm



DISTRICT PLAN LEGEND



 Rural 1	 Industrial	 Flood Channel 1
 Rural 2	 Inner Business	 Flood Channel 2
 Village	 Outer Business	 Special Development
 Residential	 Recreation	 Manfeild Park
 Scheduled Historic Heritage Buildings	 Marae (M)	 Natural Areas (SA) (W) (OF)
 Historic Commercial Buildings (B) / (PB)	 Cemeteries	 Protected Trees (T)
 Historic Houses (H) / (RH)	 Objects / Memorials (O)	 Conservation Areas
 Large Format Retail	 Archaeological Sites	 Piggery
 Area Subject to Inundation	 District Boundary	 Coastal Area
 Designations (D)	 Identified Frontage	 Coastal Vegetation Area
 Transmission Lines	 Verandah Area	 Pohangina Valley
	 Formed Roads	 Pohangina Views
	 Unformed Roads	

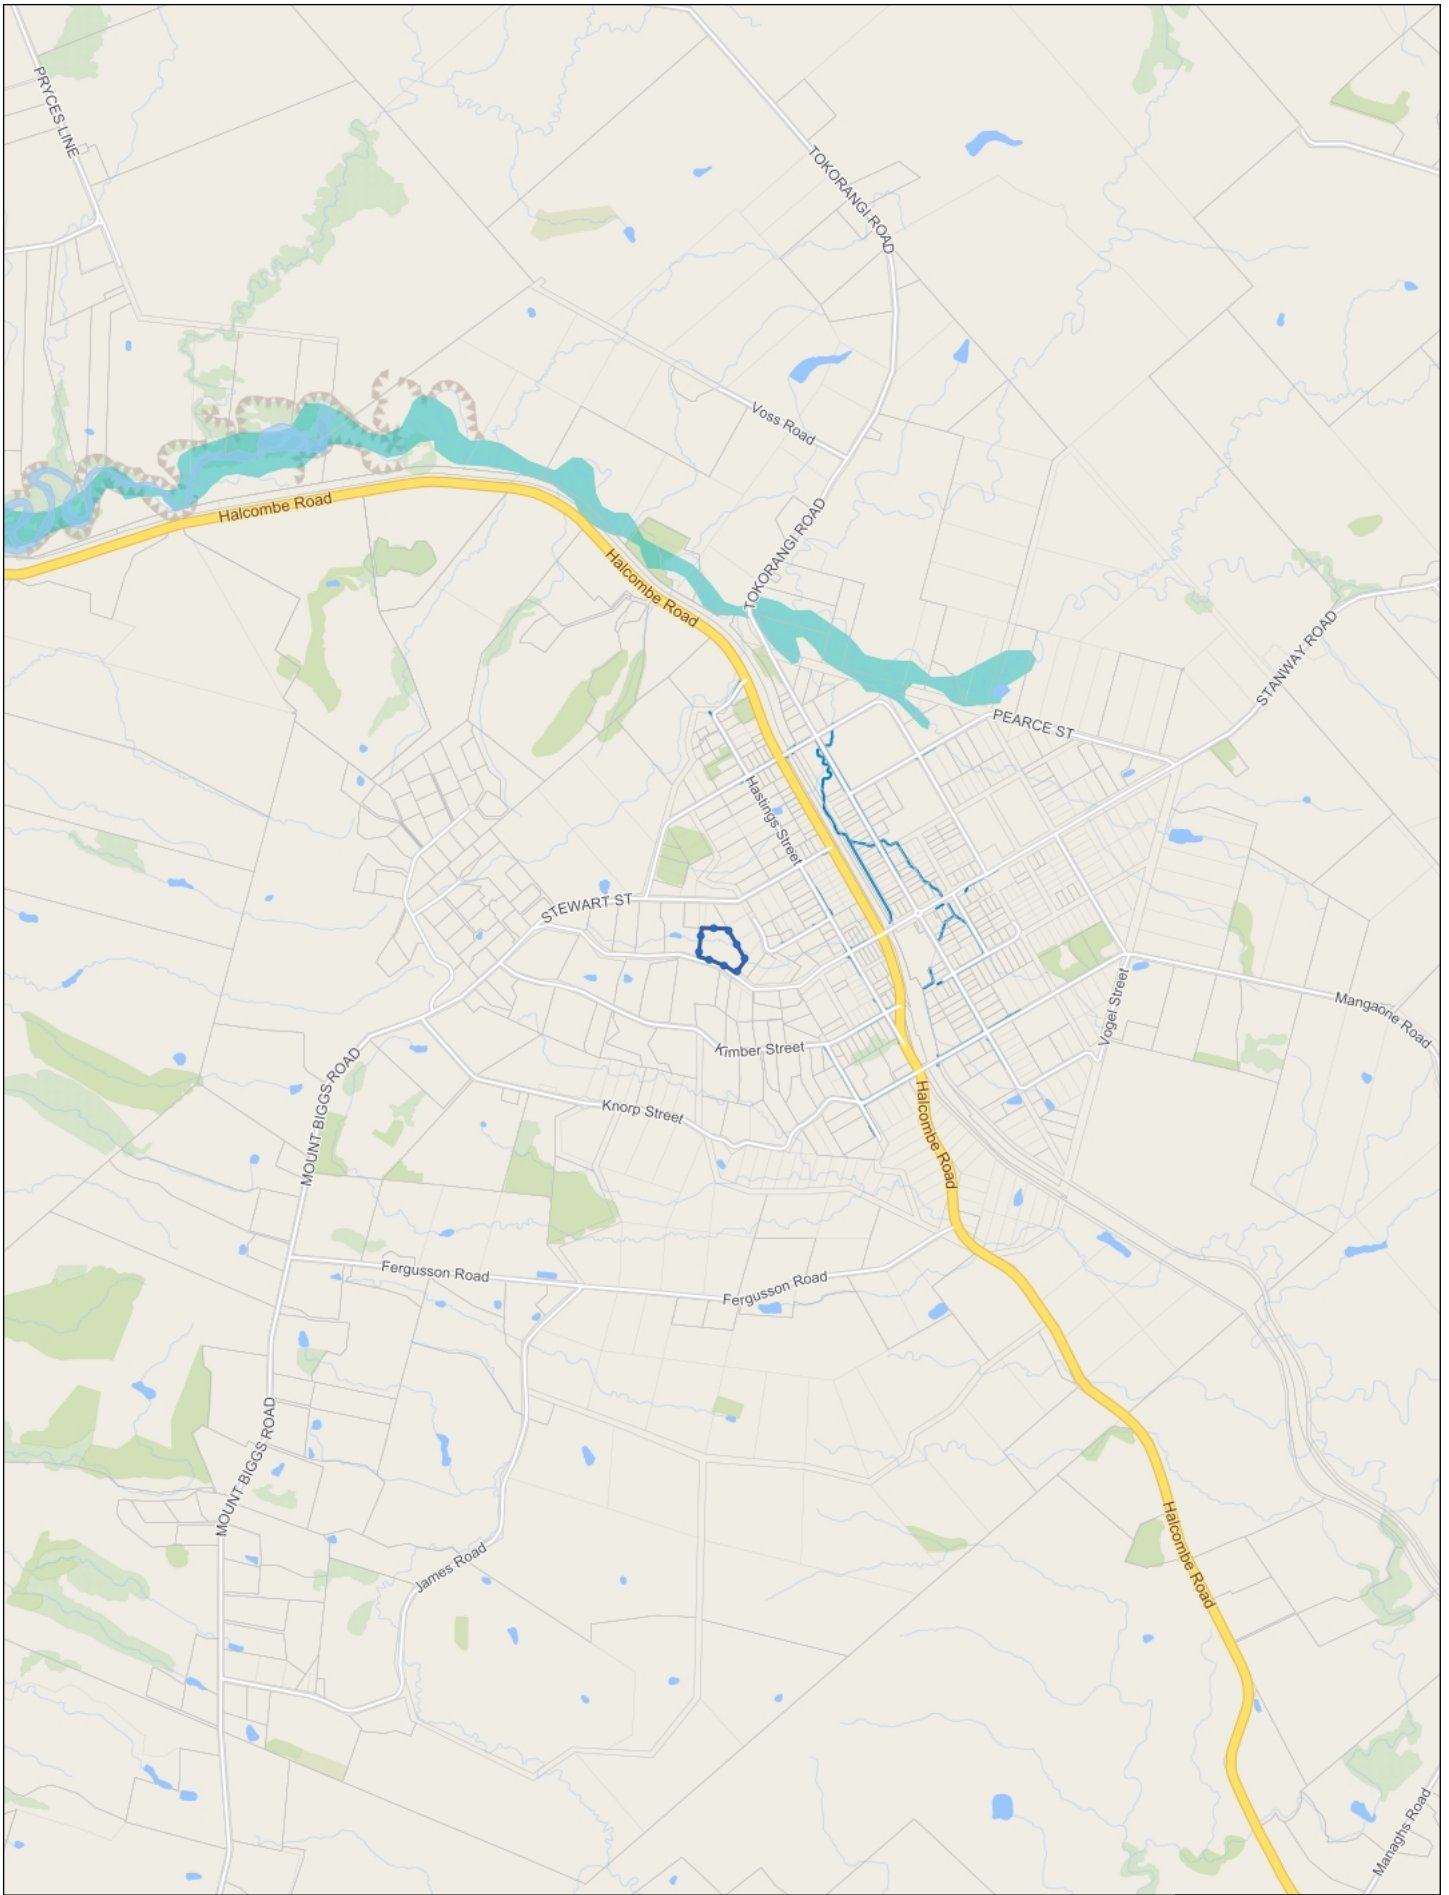

Combined Flood Map

The information displayed is schematic only and serves as a guide. It has been compiled from Manawatu District Council's records and is made available in good faith but its accuracy or completeness is not guaranteed. Cadastral Information has been derived from land Information New Zealand's (LINZ) Core Record System Database (CRS).

CROWN COPYRIGHT RESERVED. © Copyright Manawatu District Council.



Scale 1:25000

Thursday, 7 March 2024








Original Sheet Size 210x297mm



FLOOD LEGEND




Map Legend:

-  Feilding Flood Areas
-  Excluded Area - Feilding Residential
-  Horizons Drain
-  Manawatu DC Drain
-  200 year Wet Extent
-  Observed Flooding
-  Indicative Floodable Area

Exclusion of Liability Arising from Supply of Information

Horizons Regional Council endeavours to provide useful and accurate information. Horizons Regional Council shall not, however be liable whether in contract, tort, equity, or otherwise, for any loss or damage of any type (including consequential losses) arising directly or indirectly from the inadequacy, inaccuracy or any other deficiency in information supplied irrespective of the cause. Use of information supplied is entirely at the risk of the recipient and shall be deemed to be acceptance of this liability exclusion.

Digital map data sourced from Land Information New Zealand. CROWN COPYRIGHT RESERVED.
The information displayed in the GIS has been taken from Manawatu District Council's databases and maps.
It is made available in good faith but its accuracy or completeness is not guaranteed.
If the information is relied on in support of a resource consent it should be verified independently.

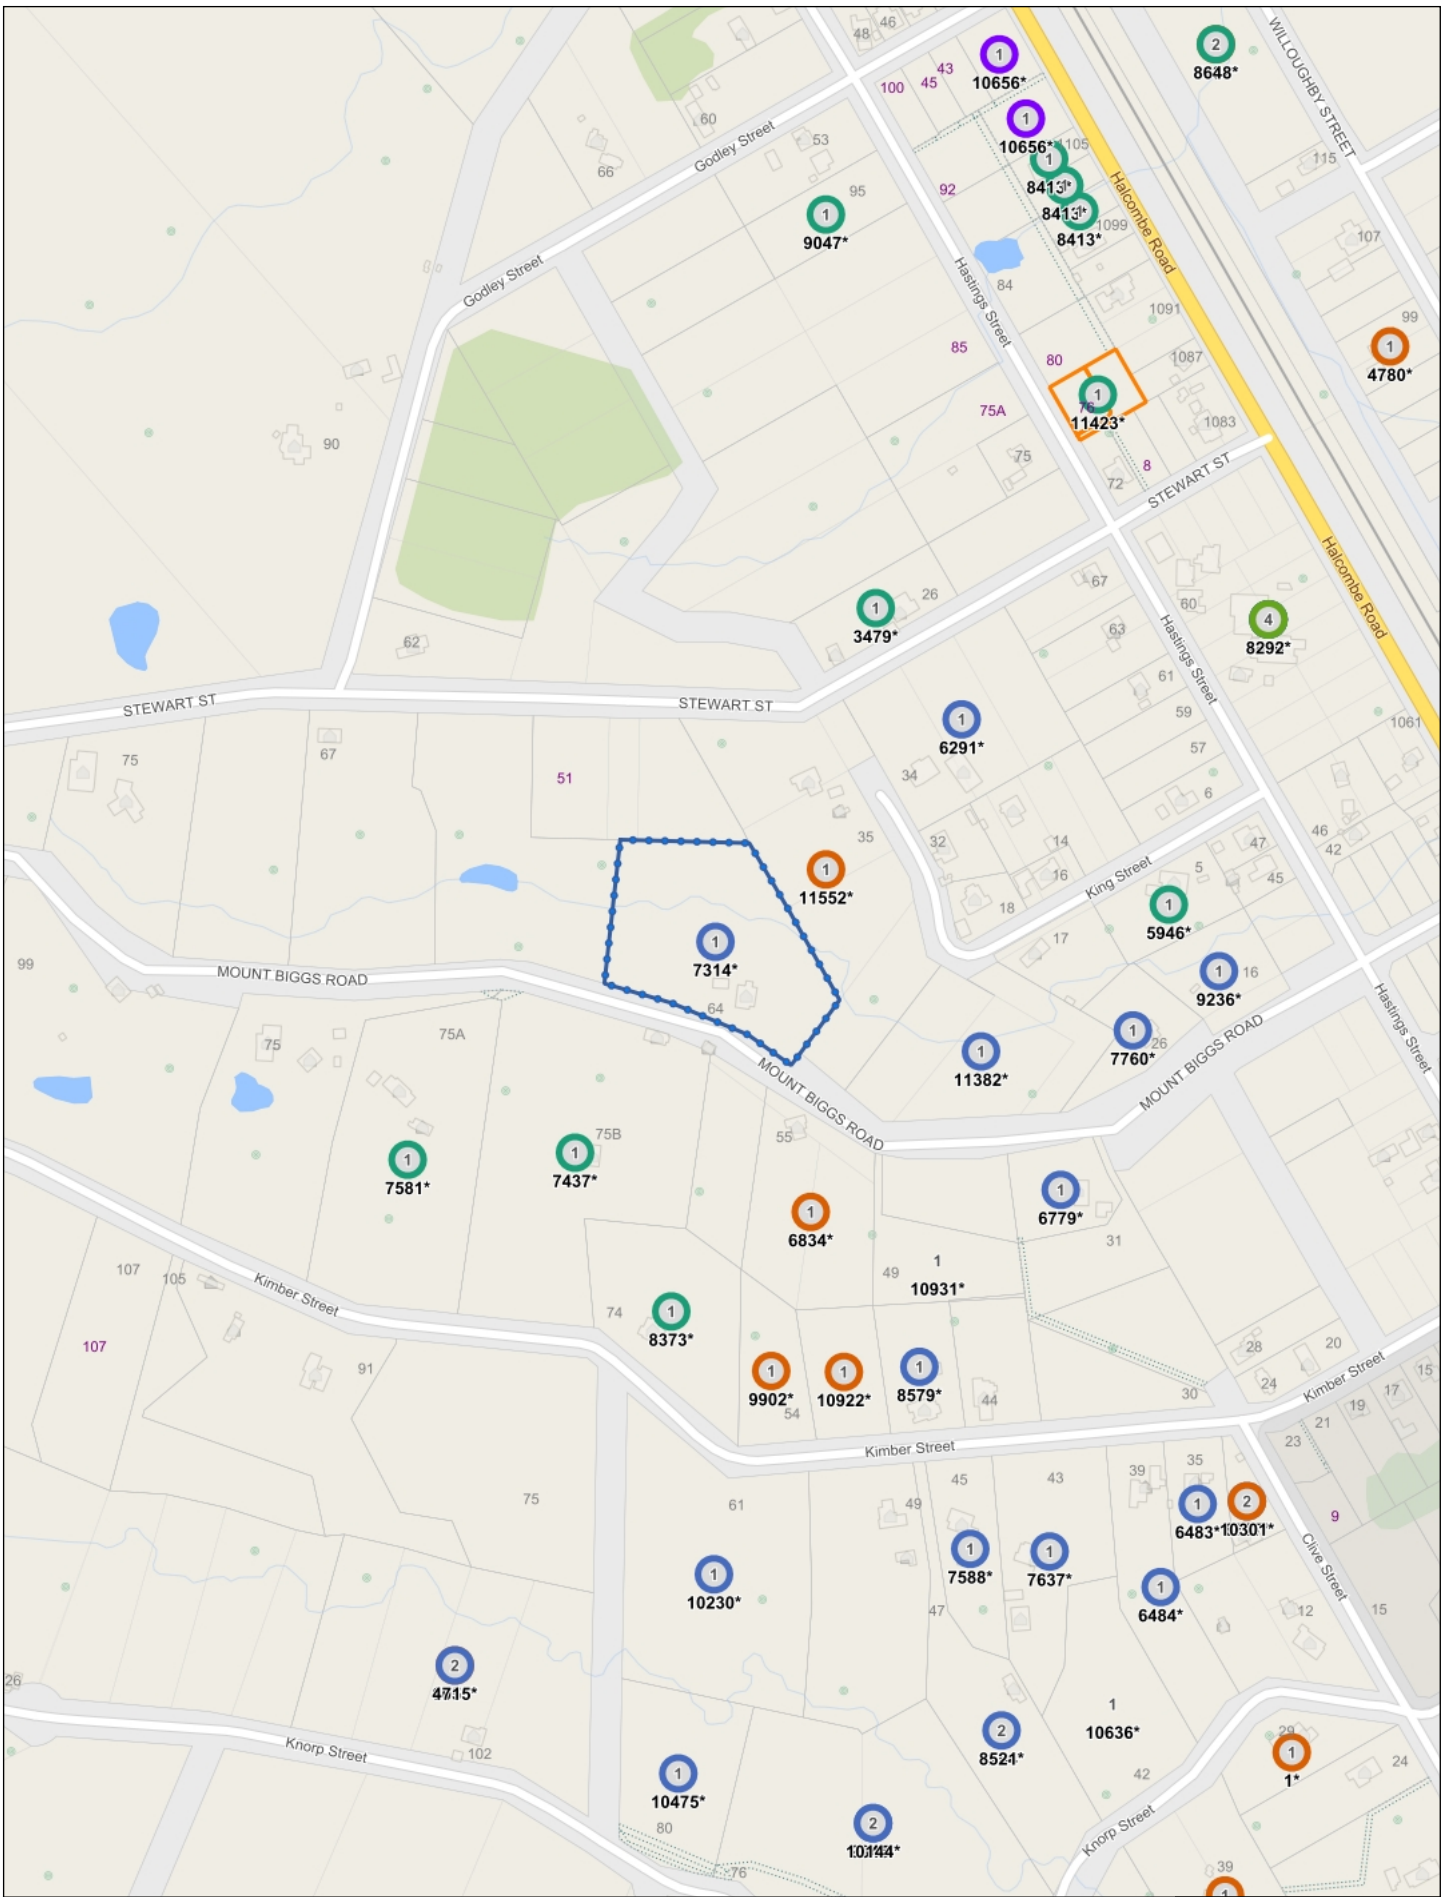

Landuse Consents Map

The information displayed is schematic only and serves as a guide. It has been compiled from Manawatu District Council's records and is made available in good faith but its accuracy or completeness is not guaranteed. Cadastral Information has been derived from land Information New Zealand's (LINZ) Core Record System Database (CRS).

CROWN COPYRIGHT RESERVED. © Copyright Manawatu District Council.



Scale 1:5000

Thursday, 7 March 2024

Original Sheet Size 210x297mm





LANDUSE CONSENT LEGEND



Map Legend:


 Controlled

 Discretionary

 Non-Complying


 Permitted

 Restricted Discretionary

 To Be Advised

8951* - Consent ID issued

Number inside circle equals the number of consents issued to the valuation.

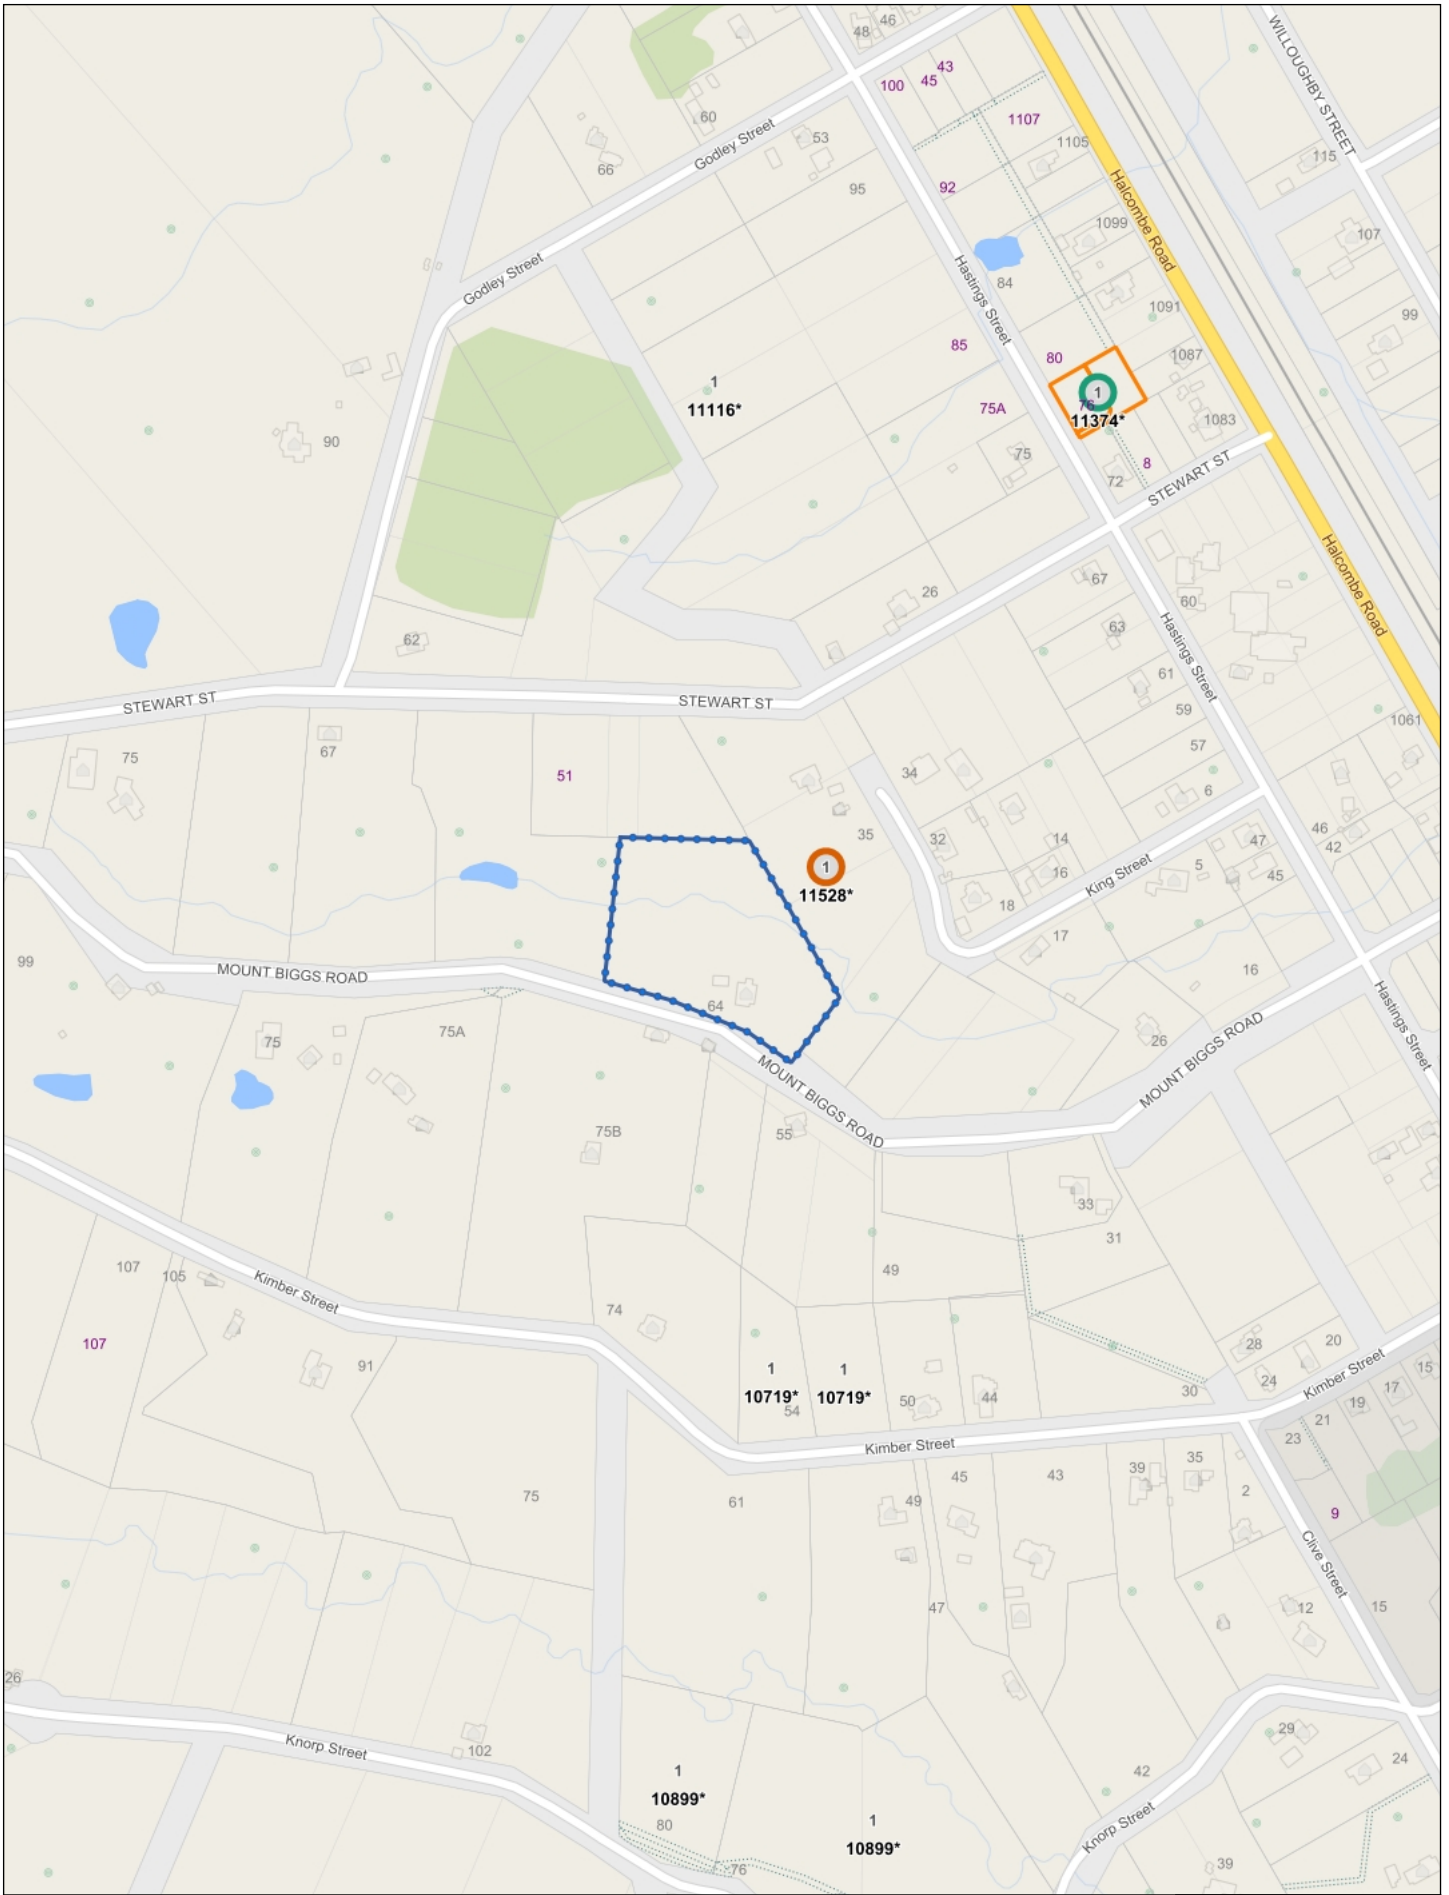

Subdivision Consents Map

The information displayed is schematic only and serves as a guide. It has been compiled from Manawatu District Council's records and is made available in good faith but its accuracy or completeness is not guaranteed. Cadastral Information has been derived from land Information New Zealand's (LINZ) Core Record System Database (CRS).

CROWN COPYRIGHT RESERVED. © Copyright Manawatu District Council.



Scale 1:5000

Thursday, 7 March 2024






Original Sheet Size 210x297mm



SUBDIVISION CONSENT LEGEND



Map Legend:

-  Controlled
-  Discretionary
-  Non-Complying
-  Restricted Discretionary
-  To Be Advised

8951* - Consent ID issued

Number inside circle equals the number of consents issued to the valuation.