

HAWKE'S BAY COUNTY COUNCIL


SITE PLAN

NAME: J. McIVOR FILE NO: 672 W/ORDR


STREET: 45 FERRY RD. CLIVE LOCALITY: CLIVE

LEGAL DESCRIPTION: 955/184/2

AREA OF SITE: PLAN TYPE: SEWER

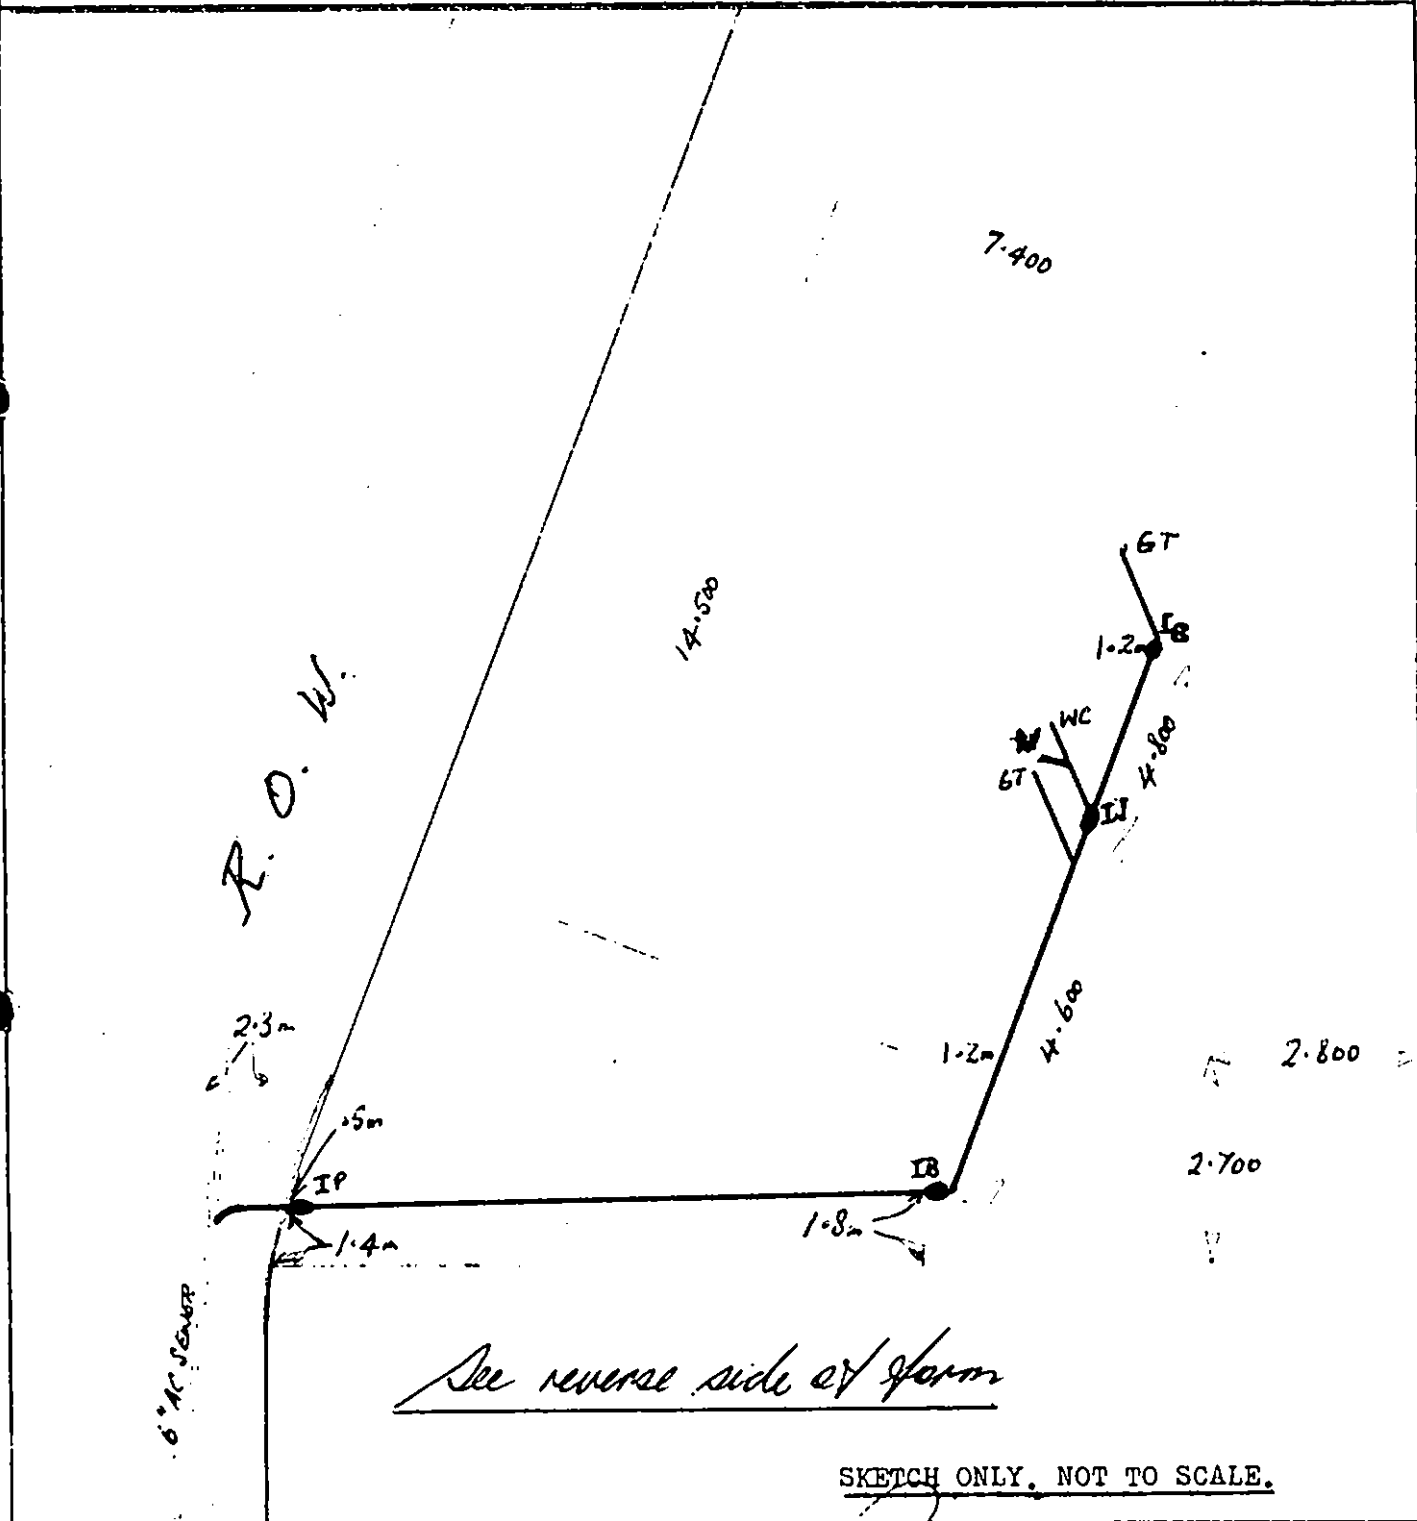

SKETCH ONLY, NOT TO SCALE.

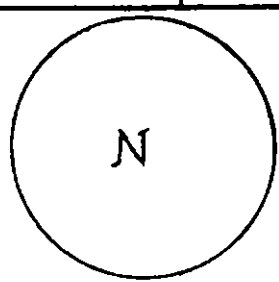

SHOW NORTH POINT

Inspected Hand 8/2/77

Plotted gbs