



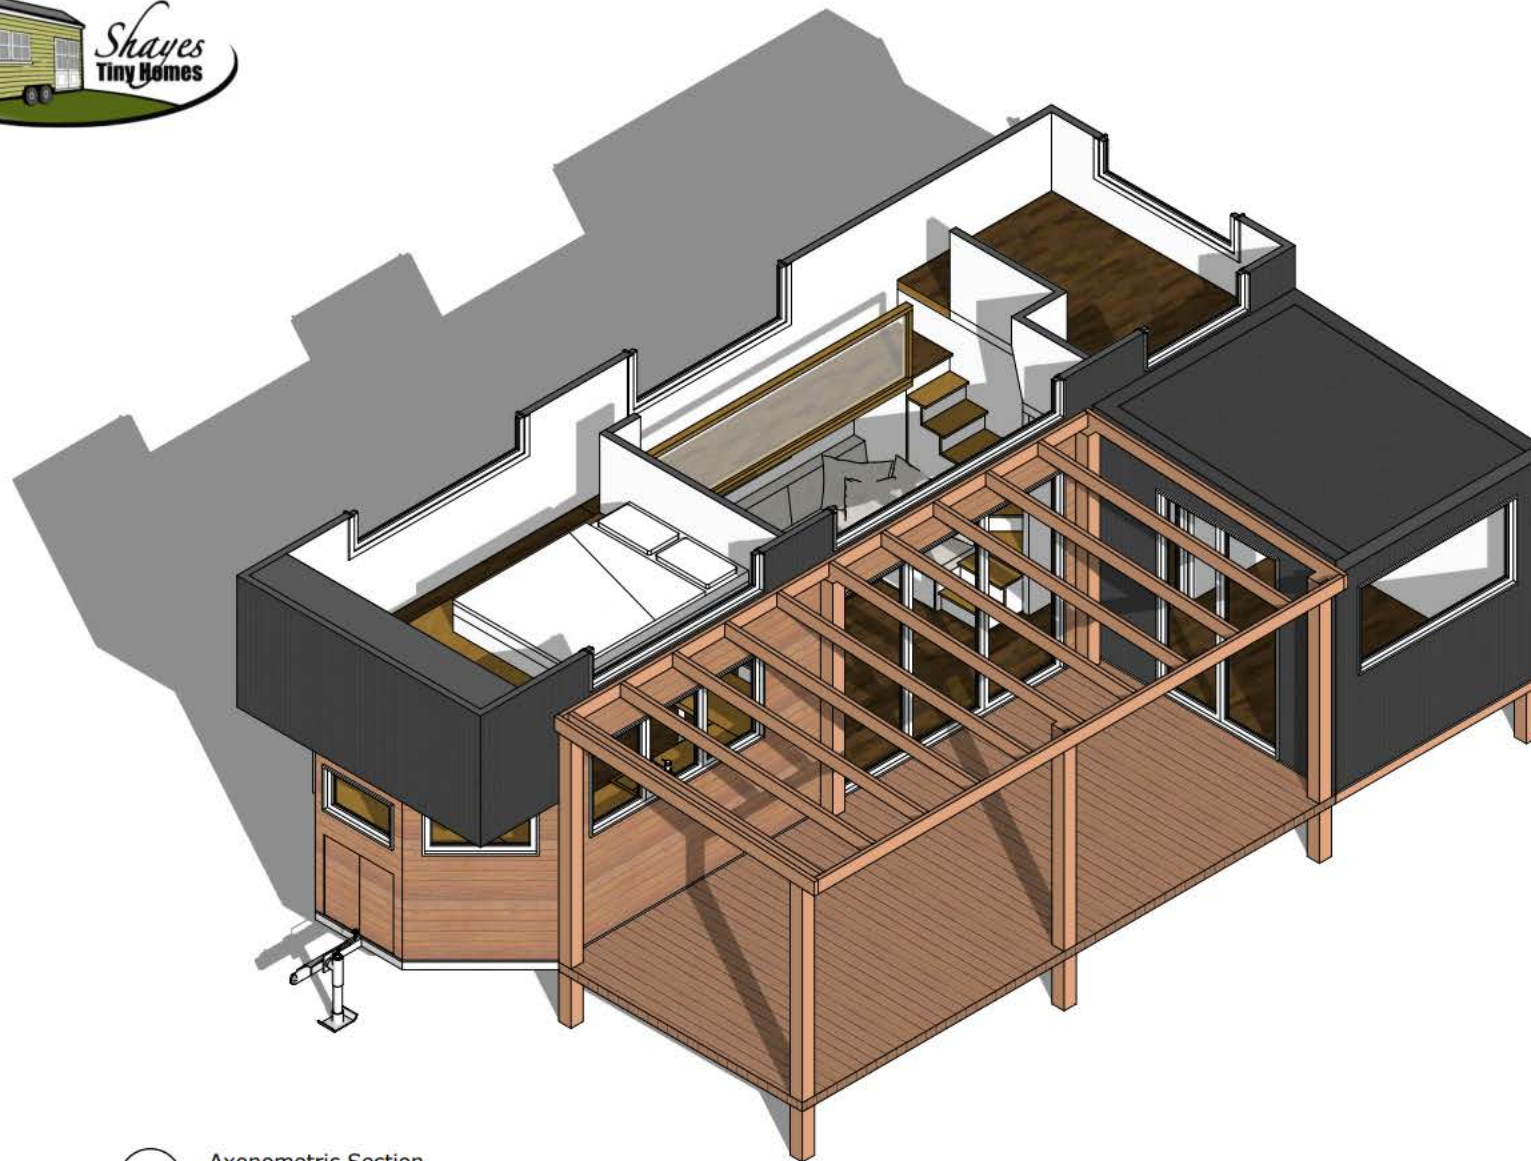

○ Axonometric Section

	Designed by: Shaye Boddington	Project: Hazel 2800	Date: 06/20	Page
	Technical Drawings by: TinyEasy.co.nz	Drawing: Axo Mezzanine	Scale: 1:40	3

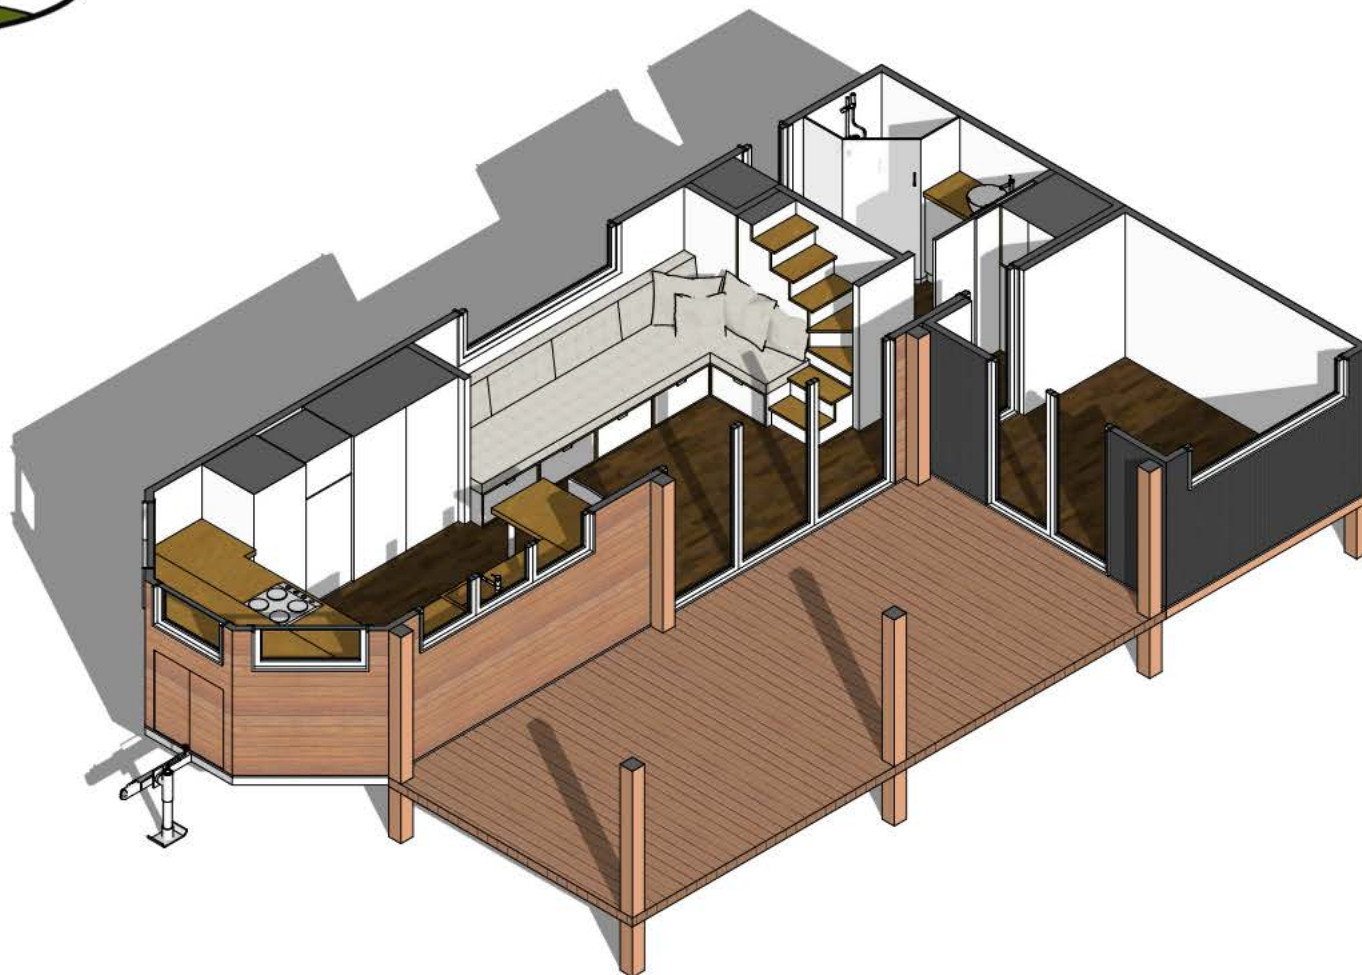

Axonometric Section

	Designed by: Shaye Boddington	Project: Hazel 2800	Date: 06/20	Page
	Technical Drawings by: TinyEasy.co.nz	Drawing: Axo Floor	Scale: 1:40	2