


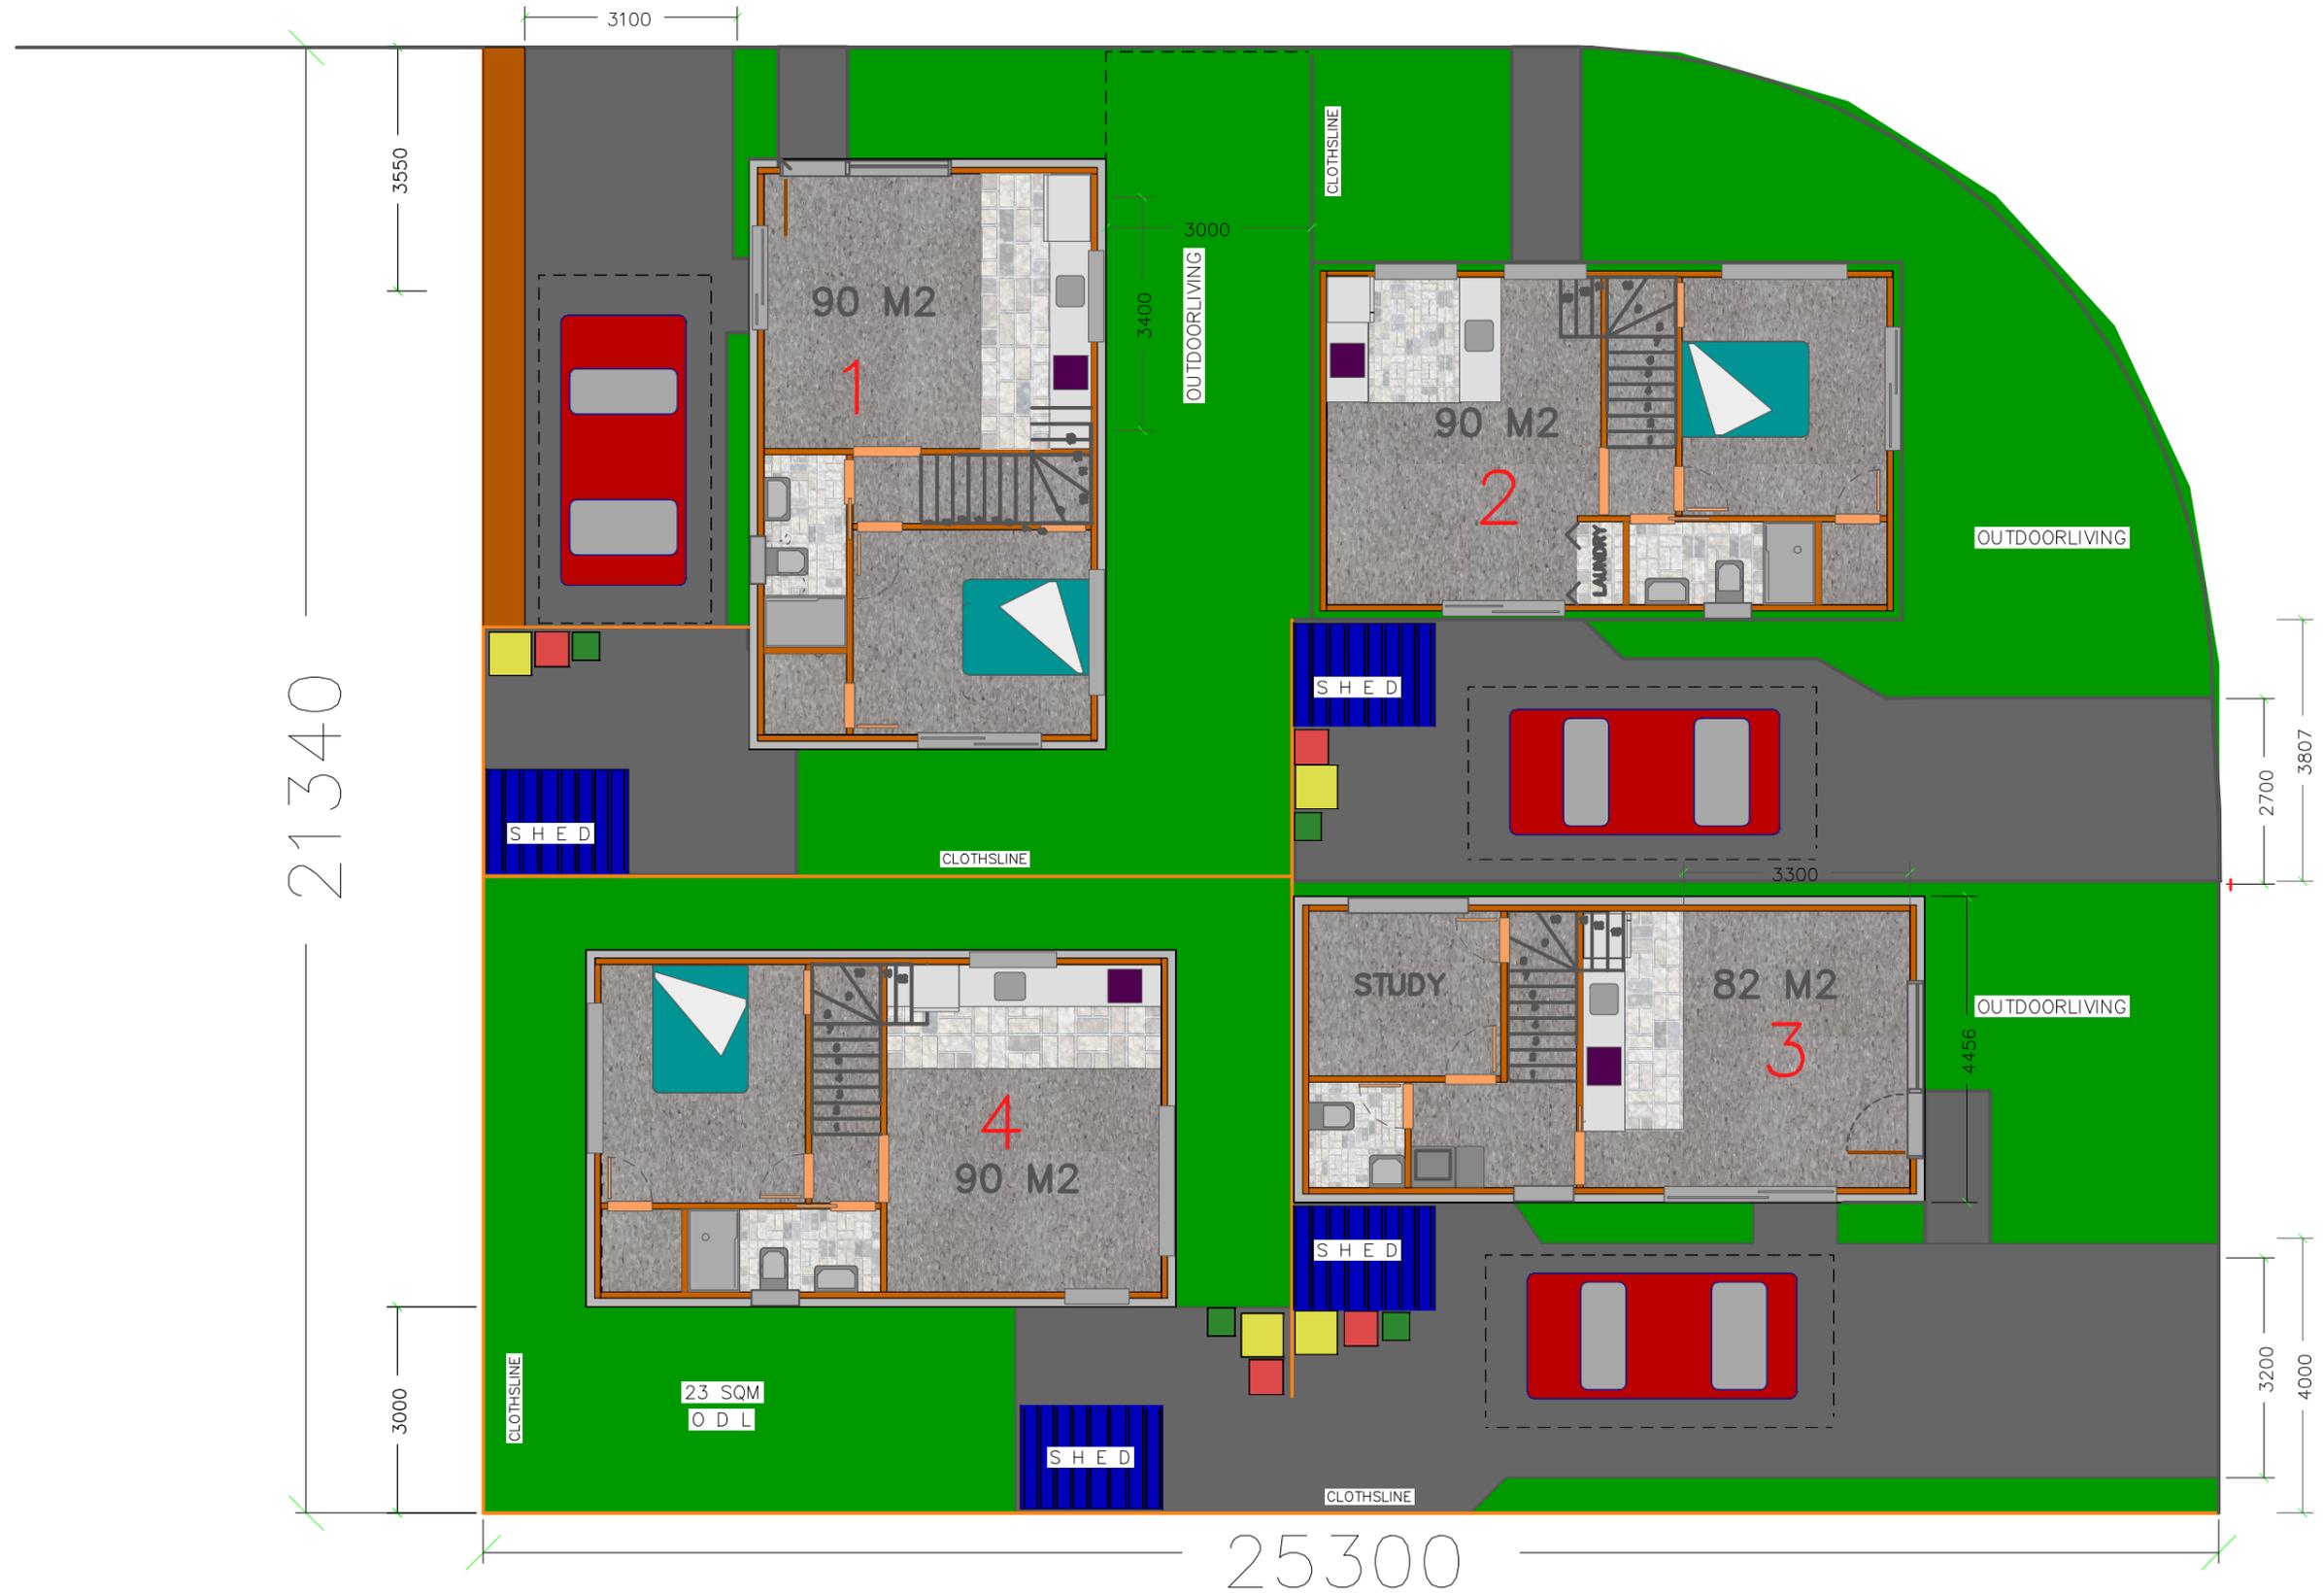






# ORONTES ST.

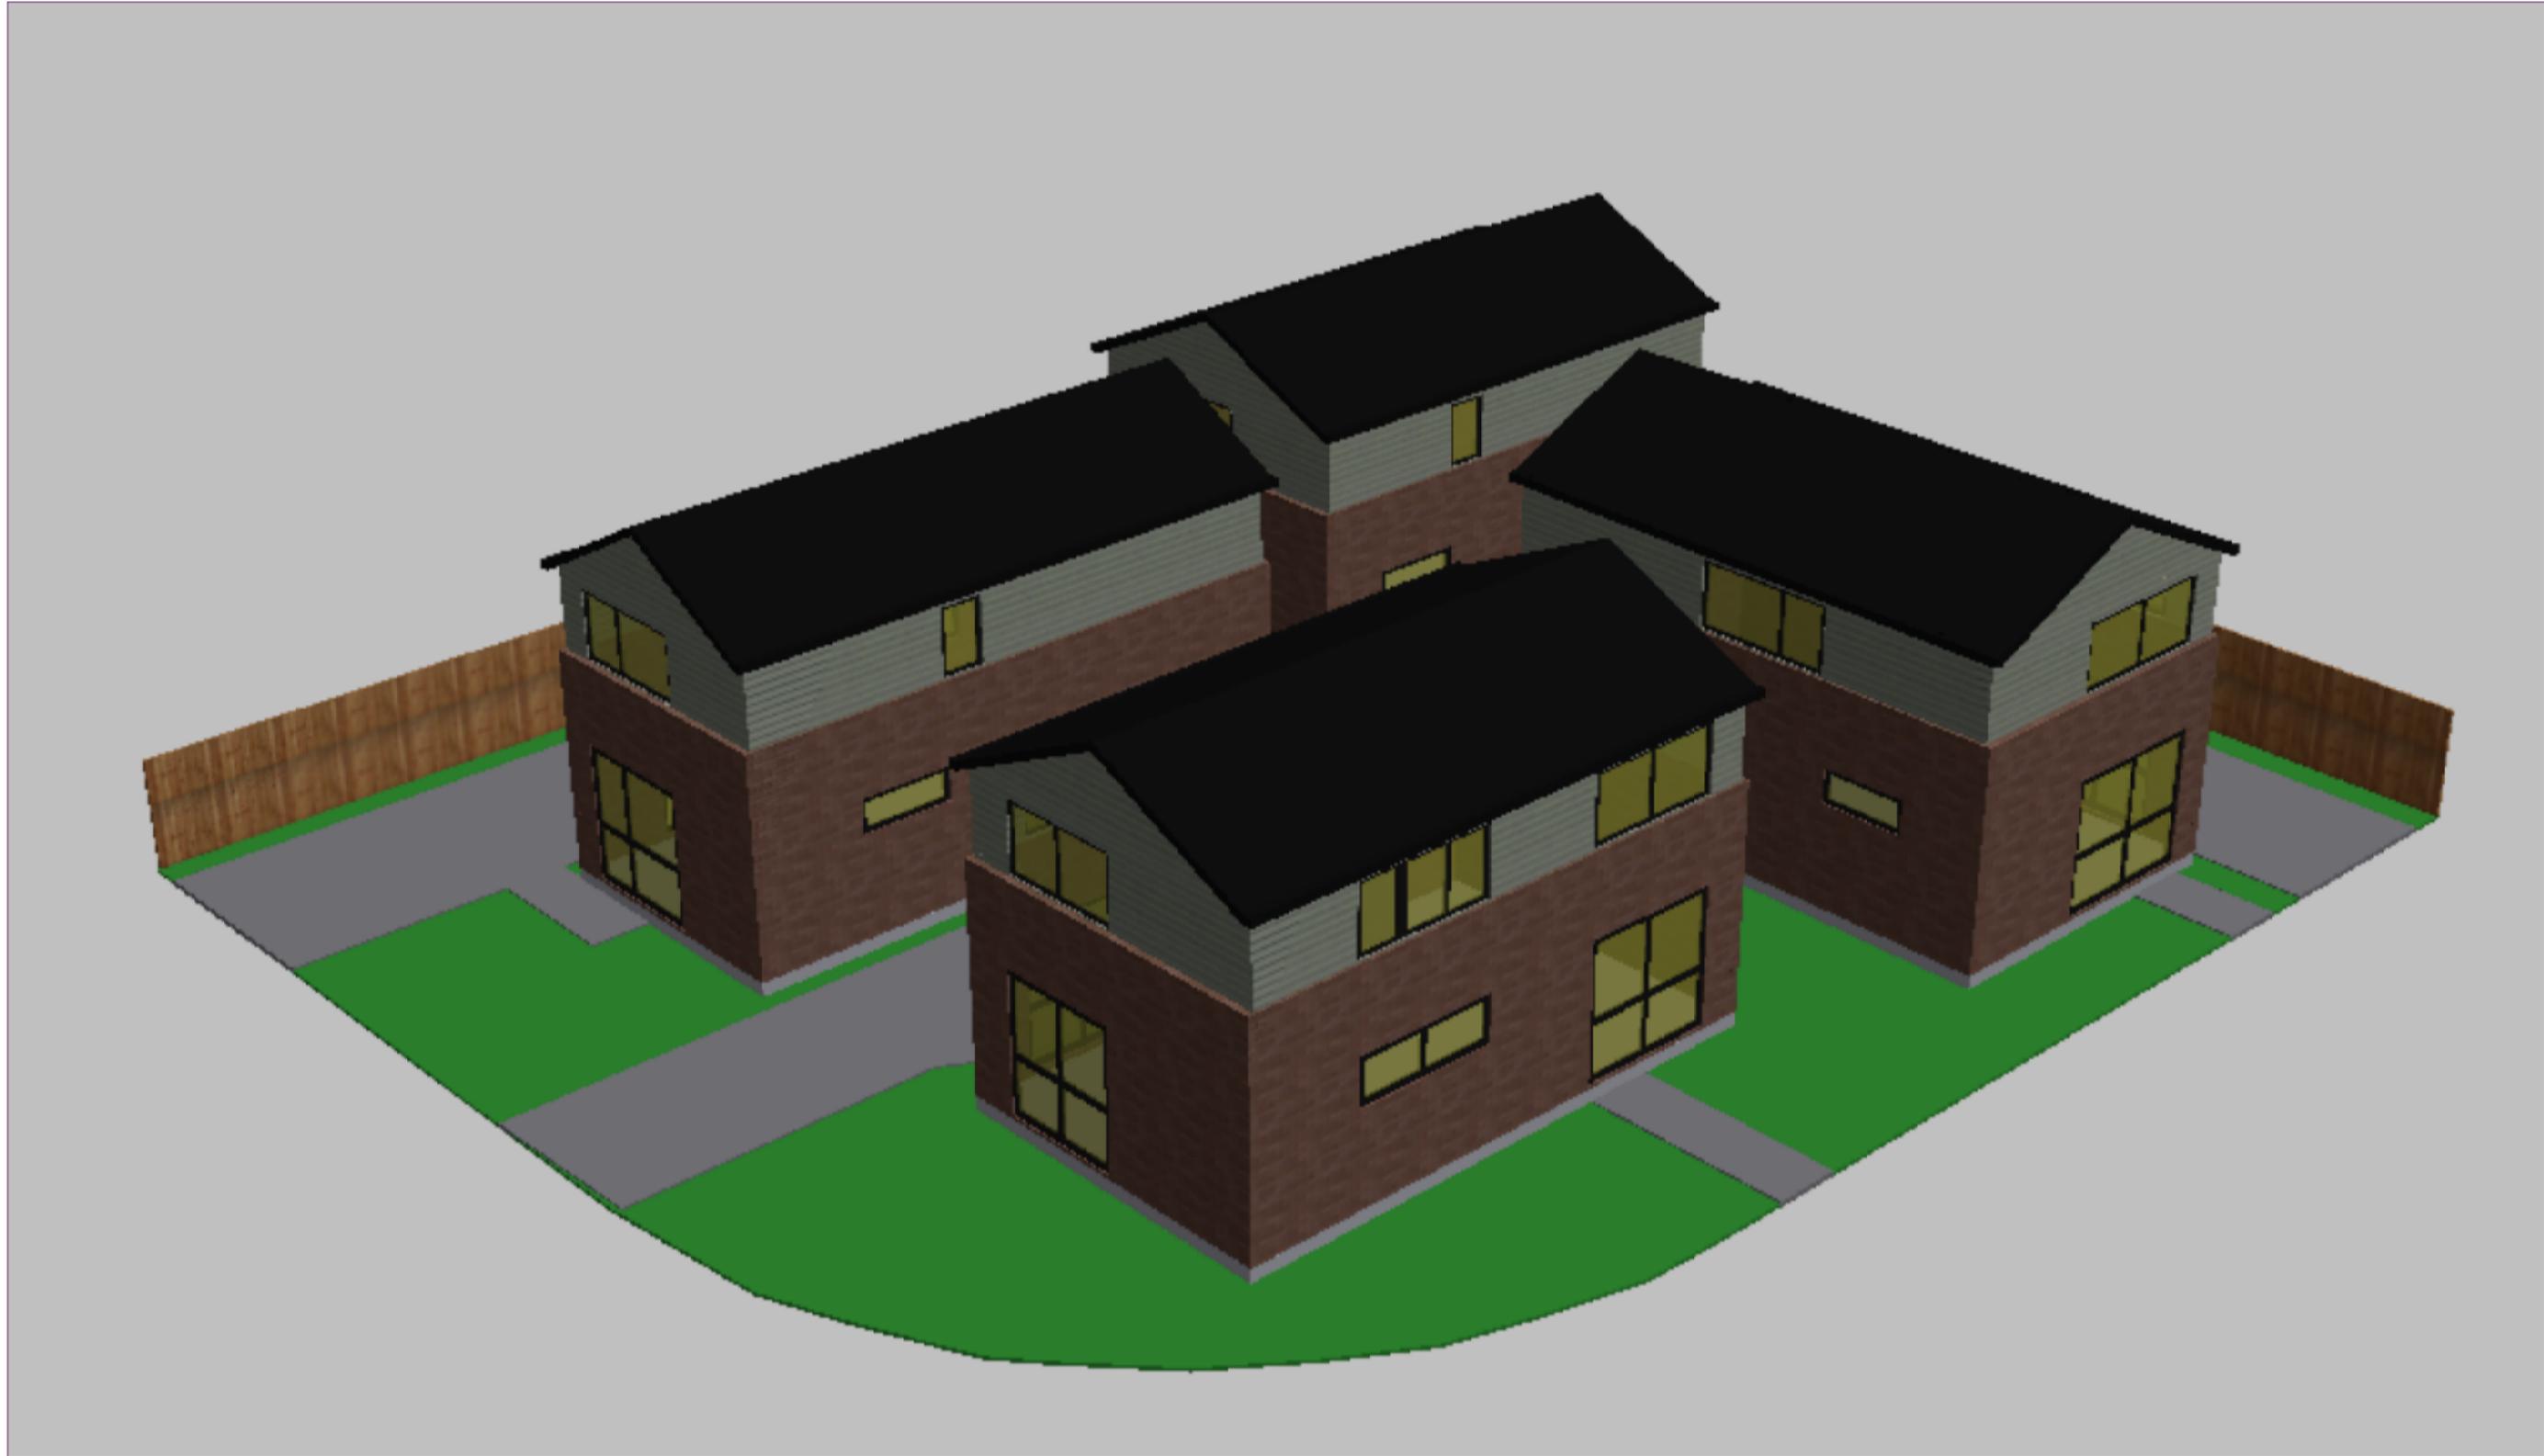


DRAFT SITE PLAN FOR 4 NEW RESIDENCE

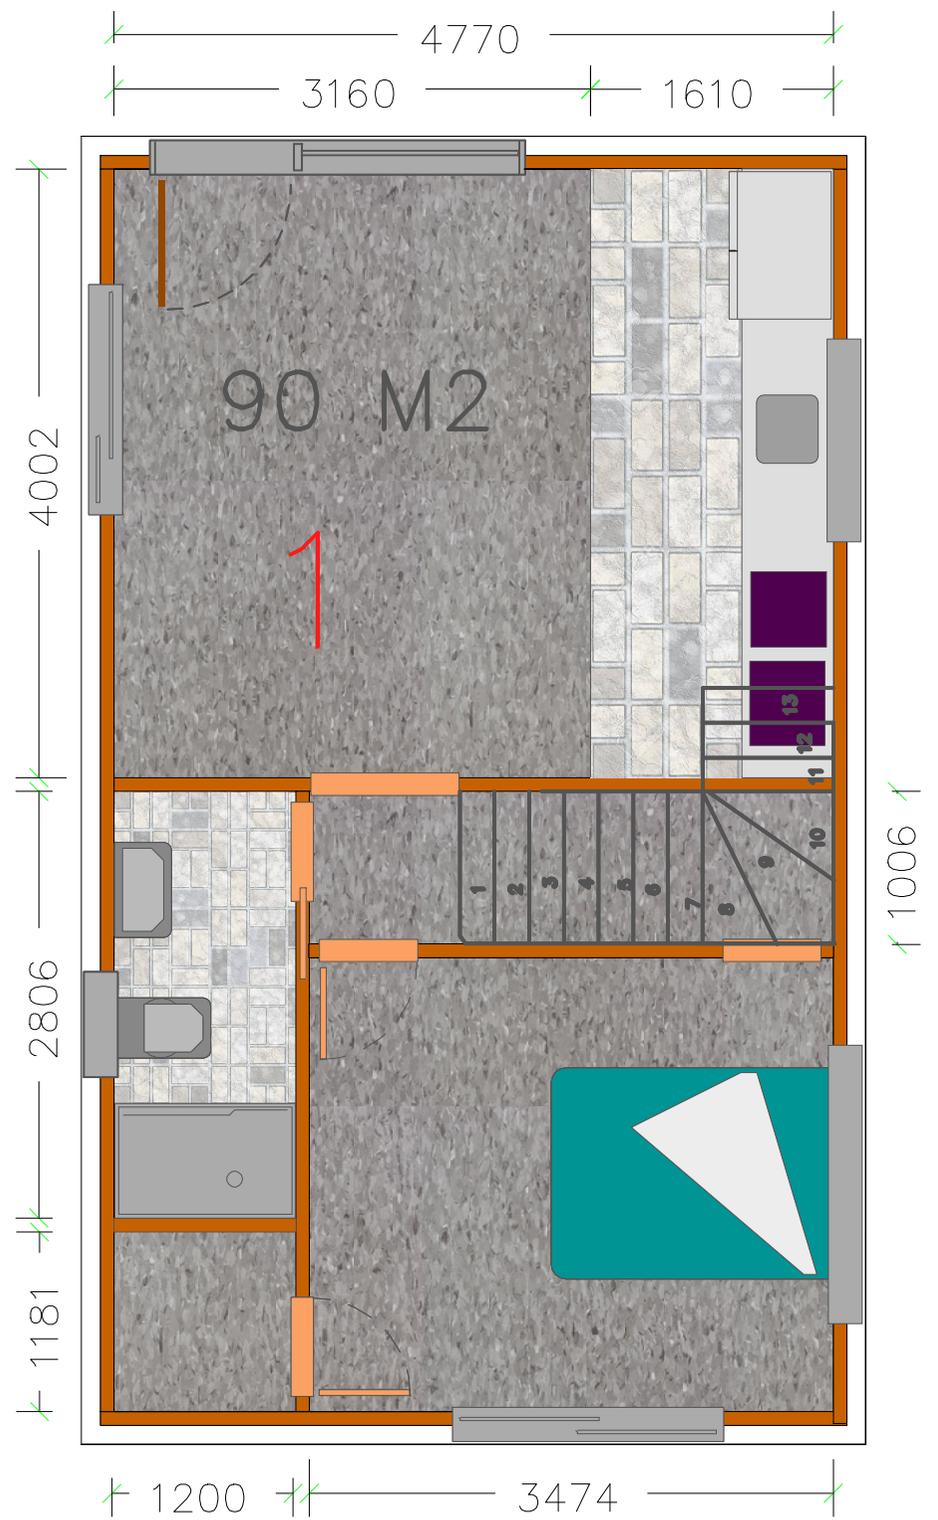

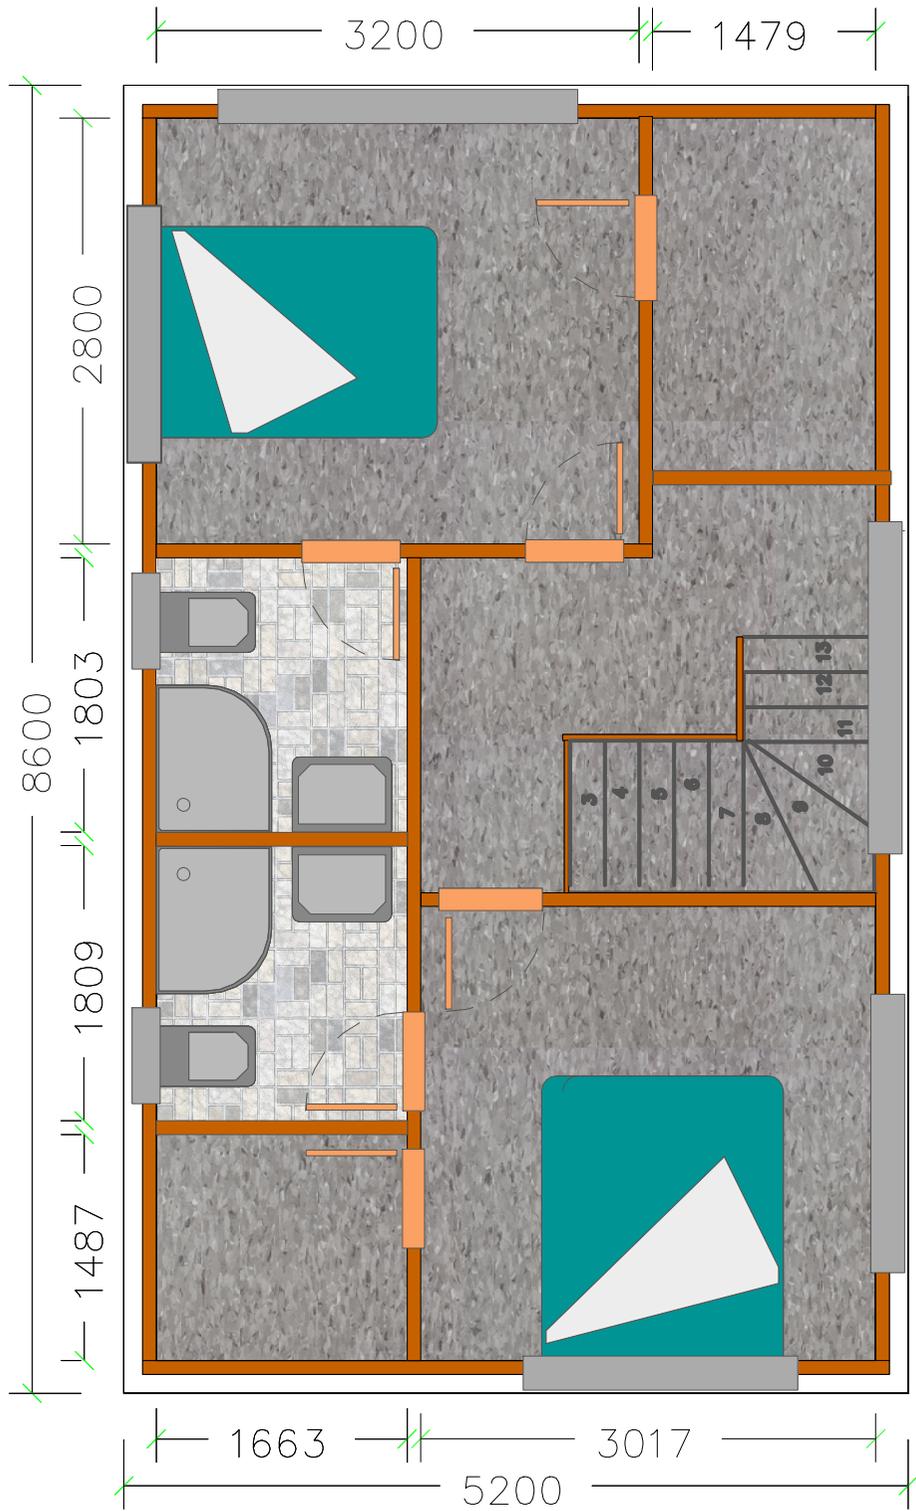

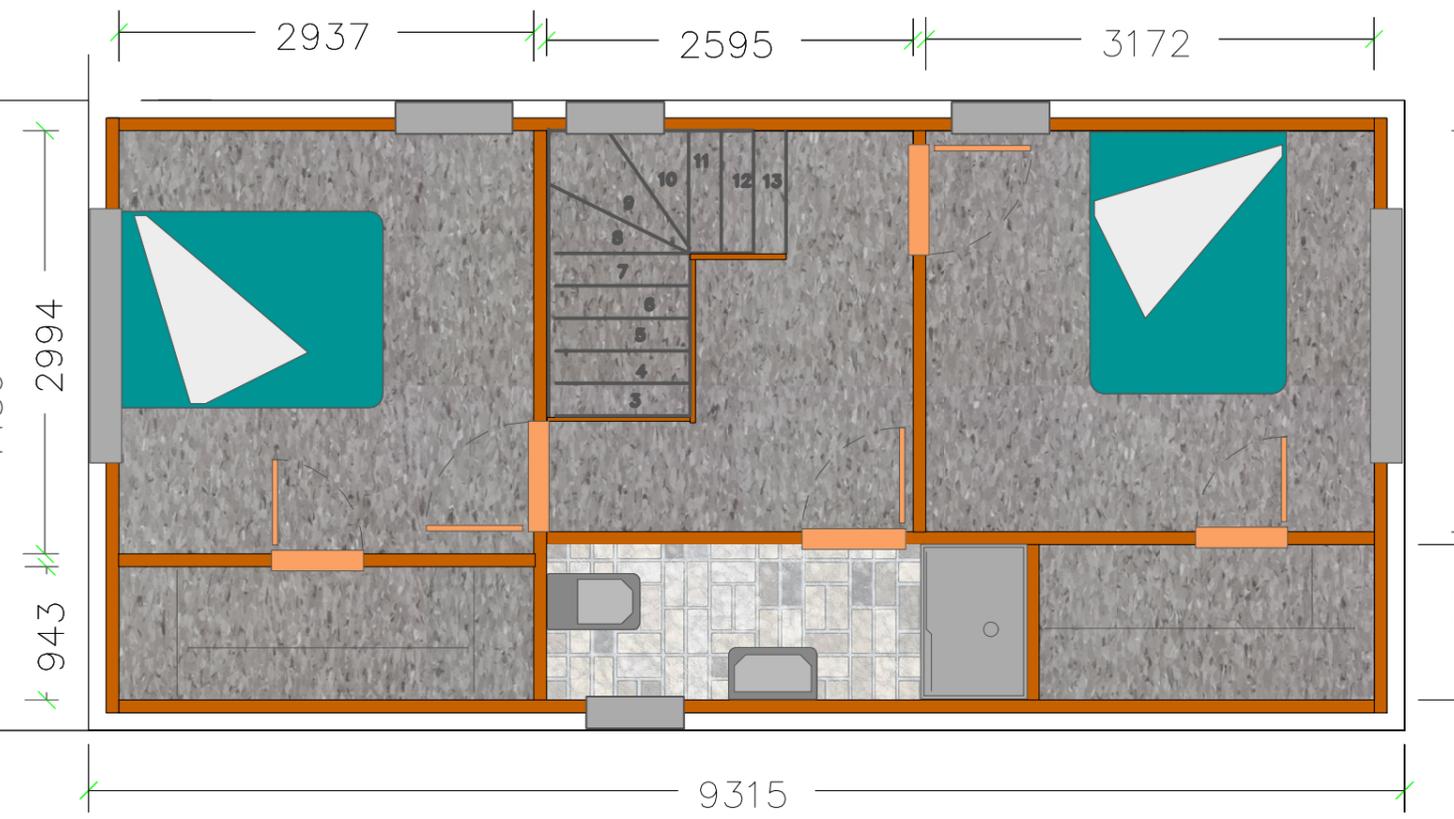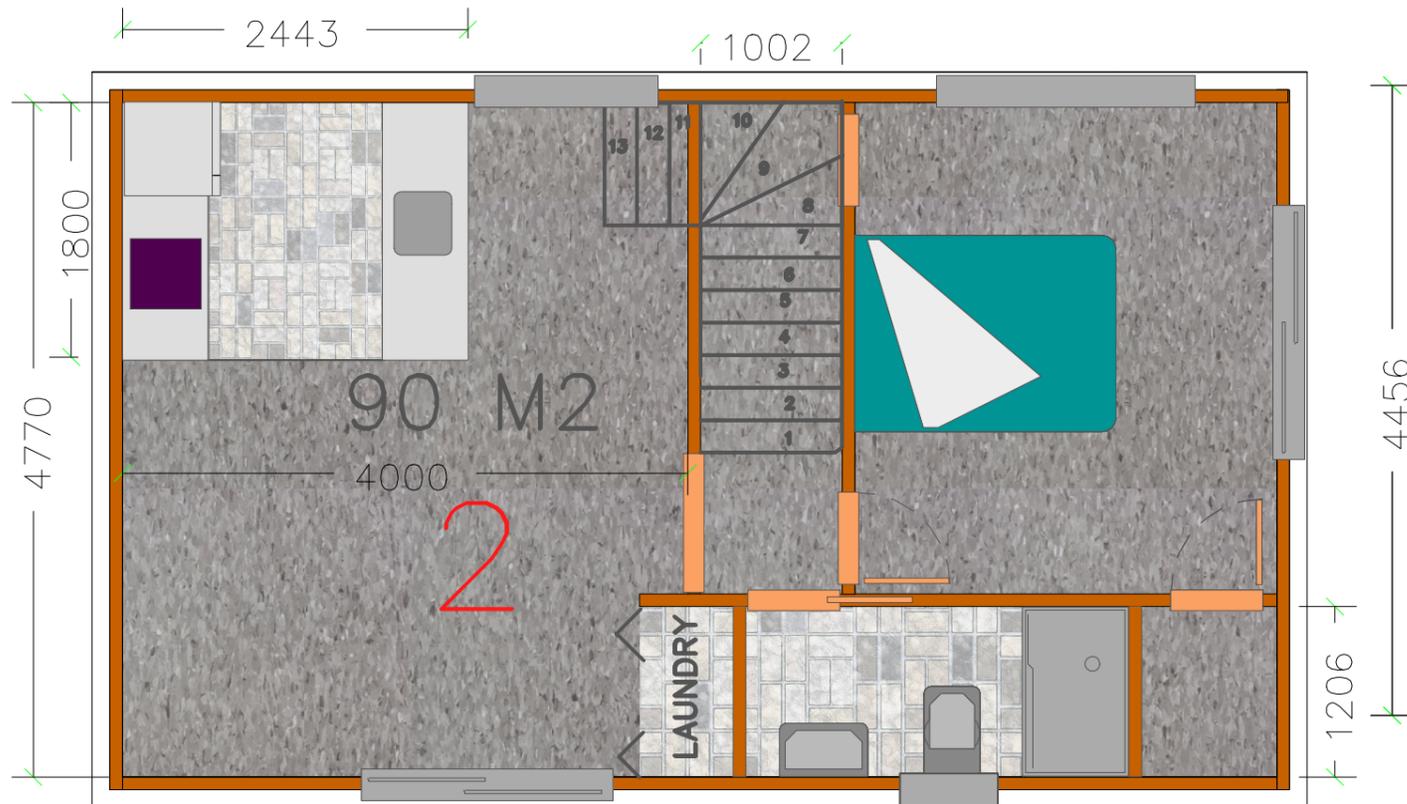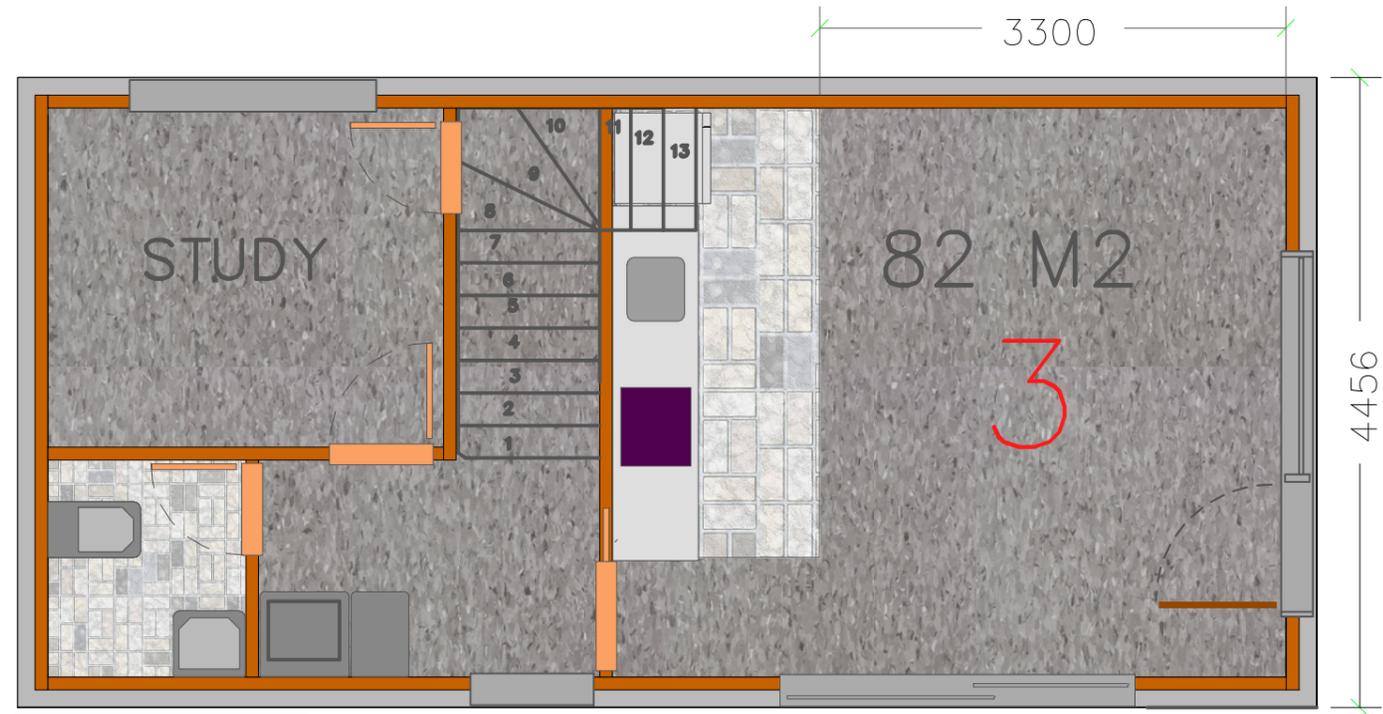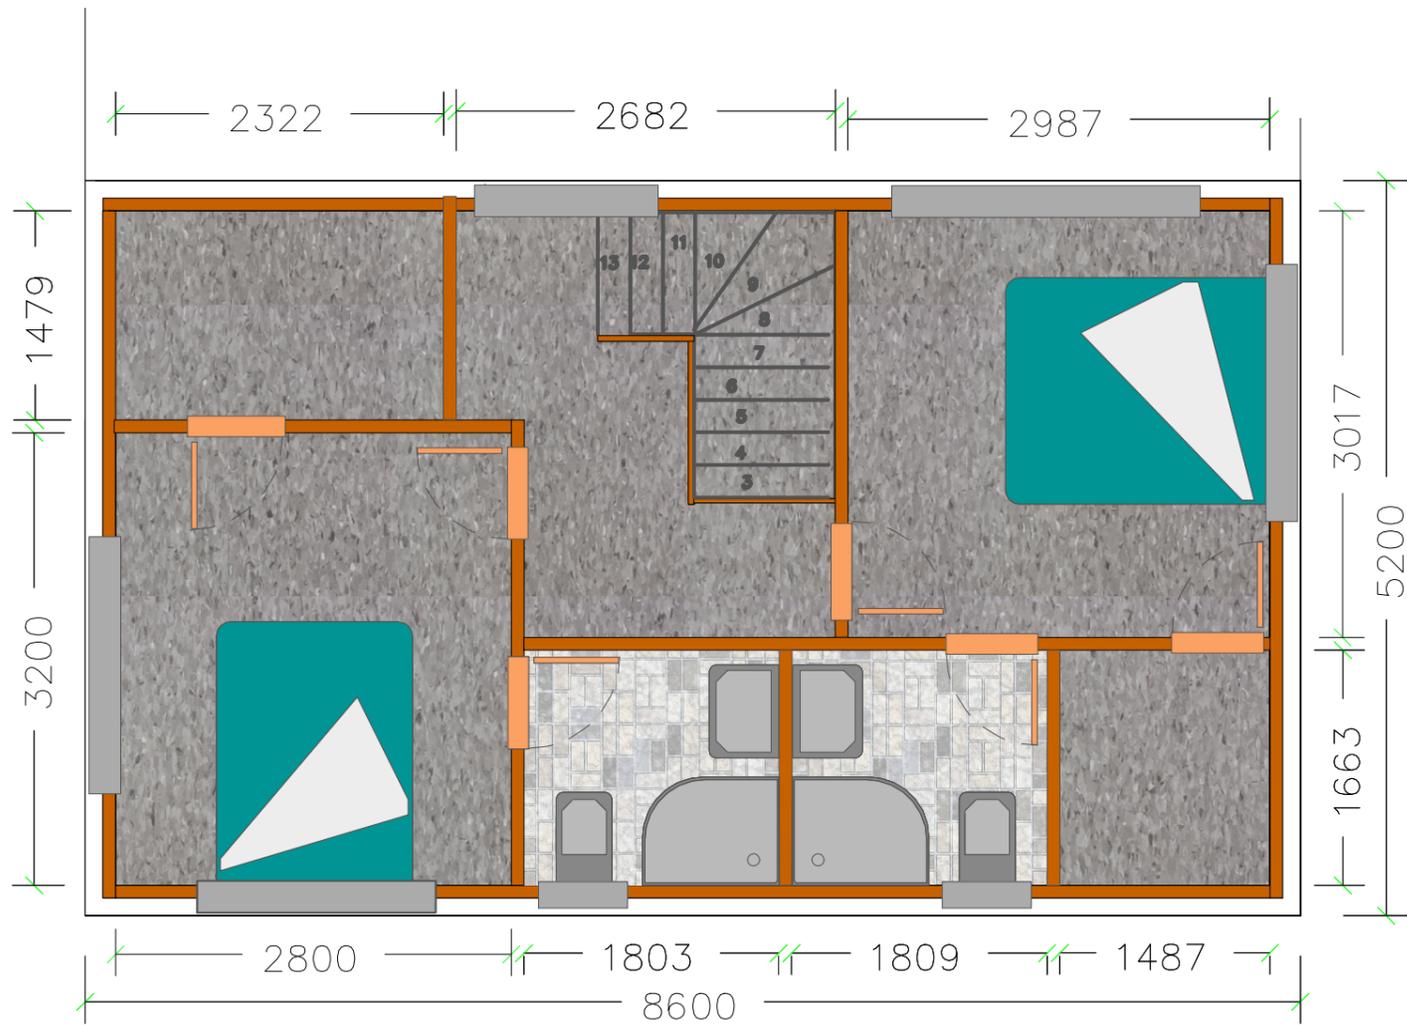

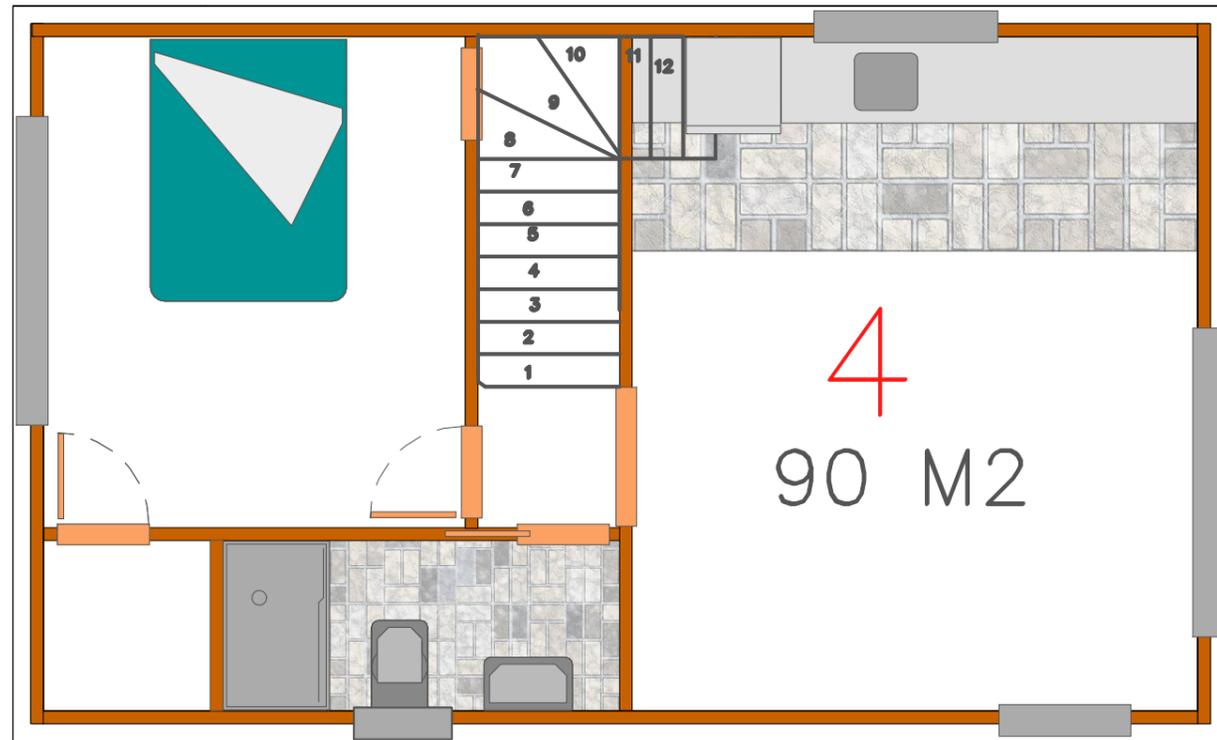

2987 2682 2322

