



Plot Date: 5:46:09 PM, 20 July 2021, NEILC

NOTES

1. THE SURVEY IS IN TERMS OF GEODETIC DATUM 2000, MT PLEASANT CIRCUIT. THE ORIGIN OF COORDINATES IS "MA 20 DP 418001", SOURCED FROM LINZ DATABASE. ~ 795133.33mN 399042.25mE
2. THE ORIGIN OF LEVELS IS IN TERMS OF CHRISTCHURCH DRAINAGE DATUM, ORIGIN OF LEVEL IS "CCC BM 5040" (GD CODE DJMF), RL = 22.198m, SOURCED FROM CCC BENCHMARKS DATABASE.
3. PLEASE REFER TO CURRENT RECORD OF TITLE FOR LOCATION OF EASEMENTS, COVENANTS AND ENCUMBRANCES.
4. CONTRACTOR IS TO LOCATE AND PROTECT ALL EXISTING SERVICES PRIOR TO COMMENCING ANY WORKS. NO EXCAVATION OF ANY KIND IS TO TAKE PLACE WITHOUT PERMISSION FROM THE RELEVANT SERVICE PROVIDER.
5. SURVEY WAS UNDERTAKEN ON JULY 9 2021

REVISION DETAILS		BY	DATE
1	ISSUED FOR INFORMATION	MG	9.7.21


SURVEYED	LM/MG	1 KAIORURU LANE CHARTERIS BAY
DESIGNED		
DRAWN	MG	
CHECKED	NC	
APPROVED	NC	
		WOODS.CO.NZ



1 KAIORURU LANE

SITE LEVELS

STATUS	ISSUED FOR INFORMATION	REV
SCALE	1:200 @ A3	1
COUNCIL		
DWG NO	P21-295-00-0500-SU	

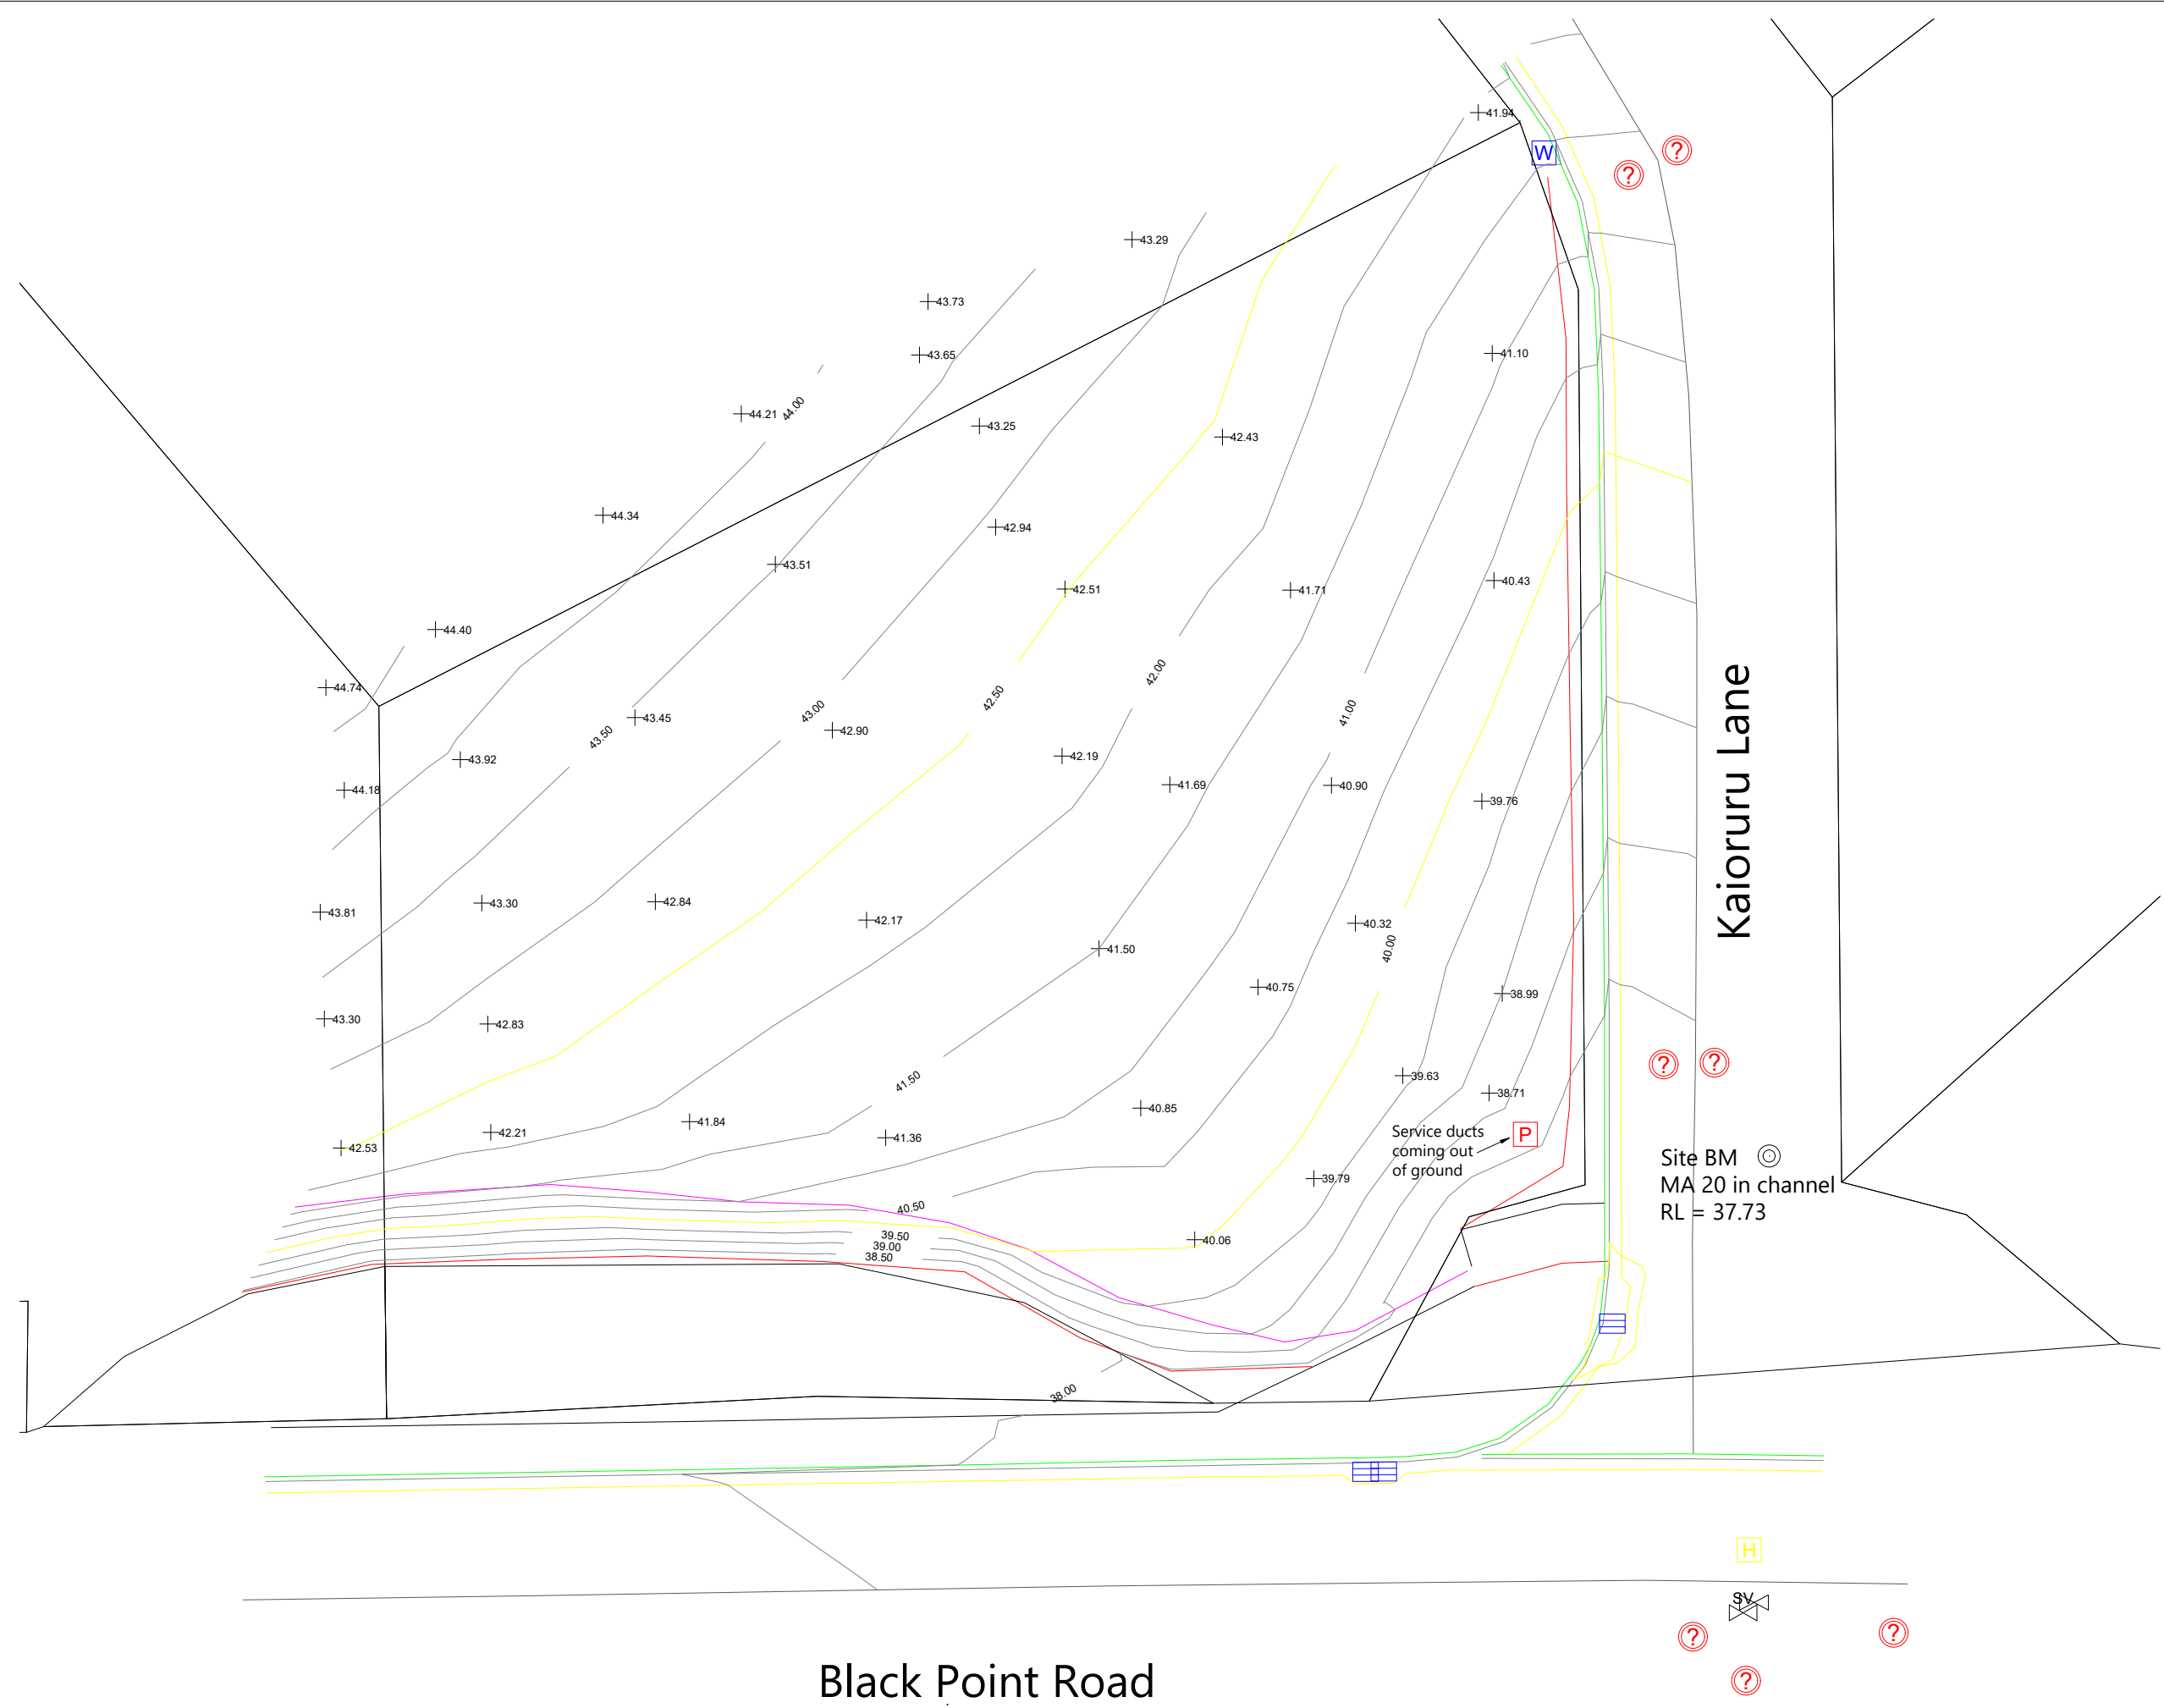

File: C:\125\DATA\WP-PEN-APP-01\P21-295 - 1 KAIORURU LANE CHARTERIS BAY_10746\CAD\SURV\P21-295-00-0500-SU.DWG